


# GAMBAR KERJA

## RUMAH TINGGAL MINIMALIS

### PEKALONGAN

Milik :  
Bapak Zainuddin

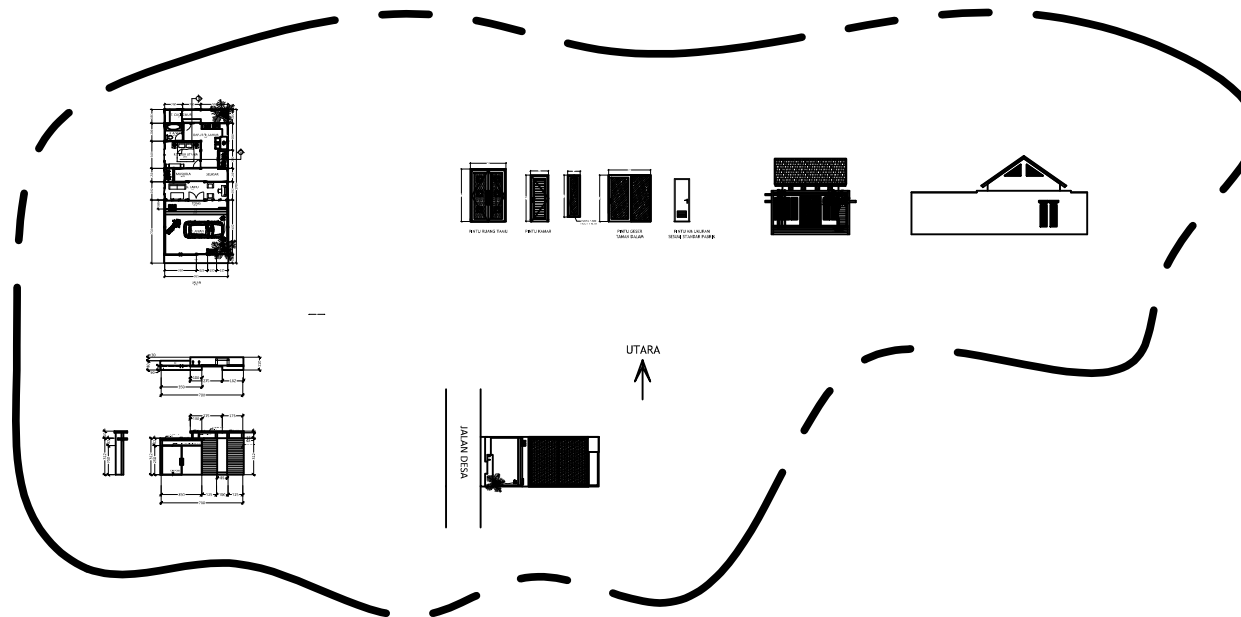

design by




# ARGAJOGJA

Architecture, Interior, Engineering

UTARA




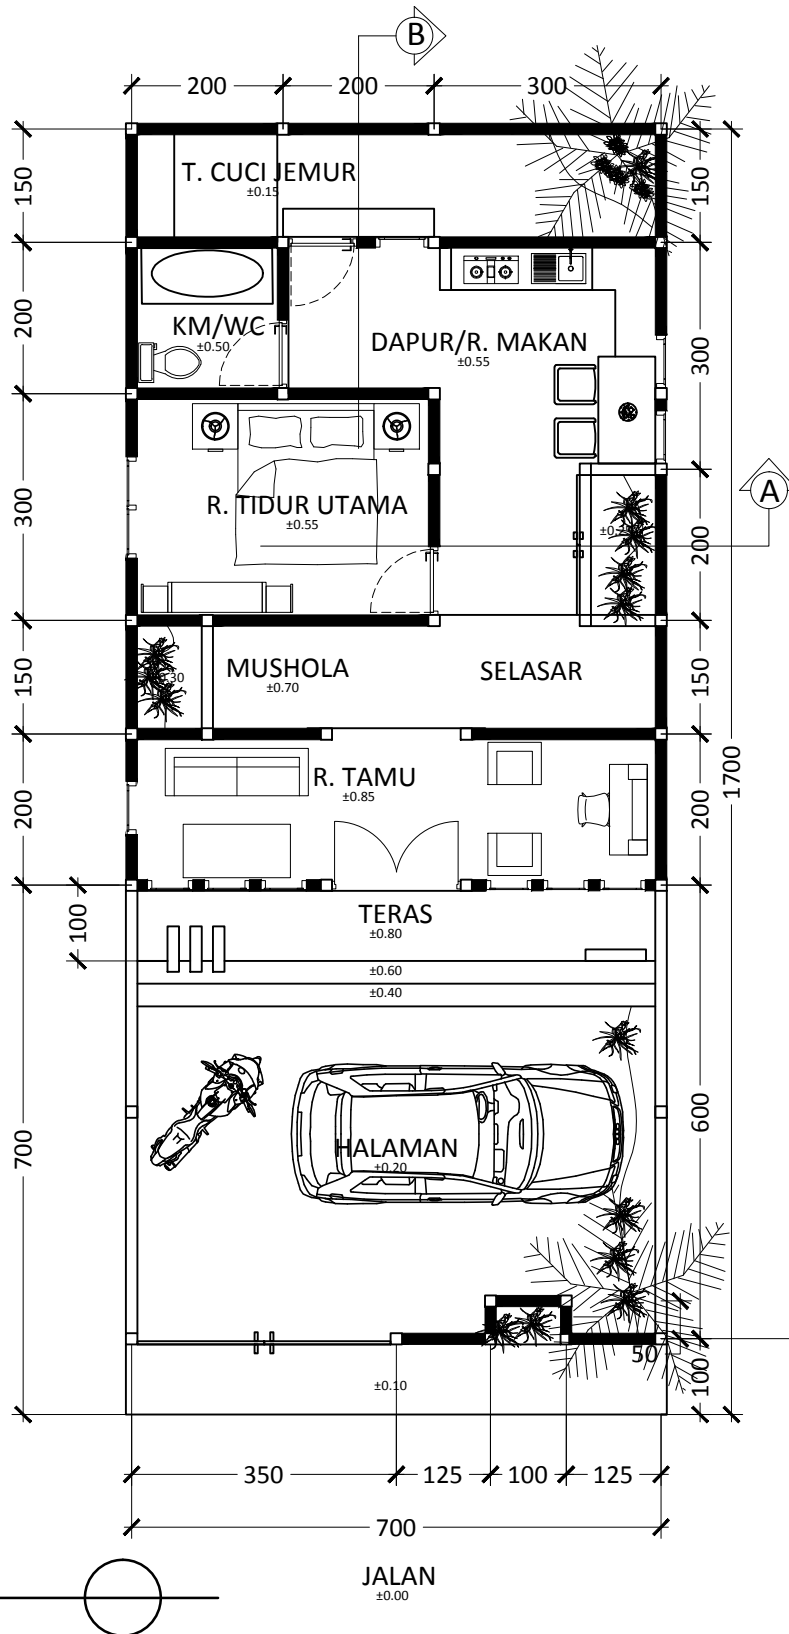
JALAN DESA

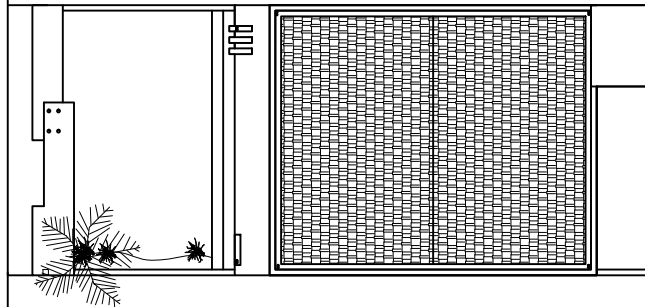


**SITEPLAN**  
SKALA 1:200



PROJECT NAME	ARCHITECT	OWNER	TITLE	SCALE	NOTE
<b>RUMAH MINIMALIS</b>	 <b>ARGAJOGJA</b> <small>Architect#Interior#Engineering</small>	<b>PAK ZAINUDDIN</b>	<b>SITEPLAN</b>	<b>1:200</b>	




**DENAH**  
**SKALA 1:100**

PROJECT NAME	ARCHITECT	OWNER	TITLE	SCALE
<b>RUMAH MINIMALIS</b>	 <b>ARGAJOGJA</b> <small>Architectural Interior Engineering</small>	<b>BAPAK ZAINUDDIN</b>	<b>DENAH</b>	<b>1:100</b>




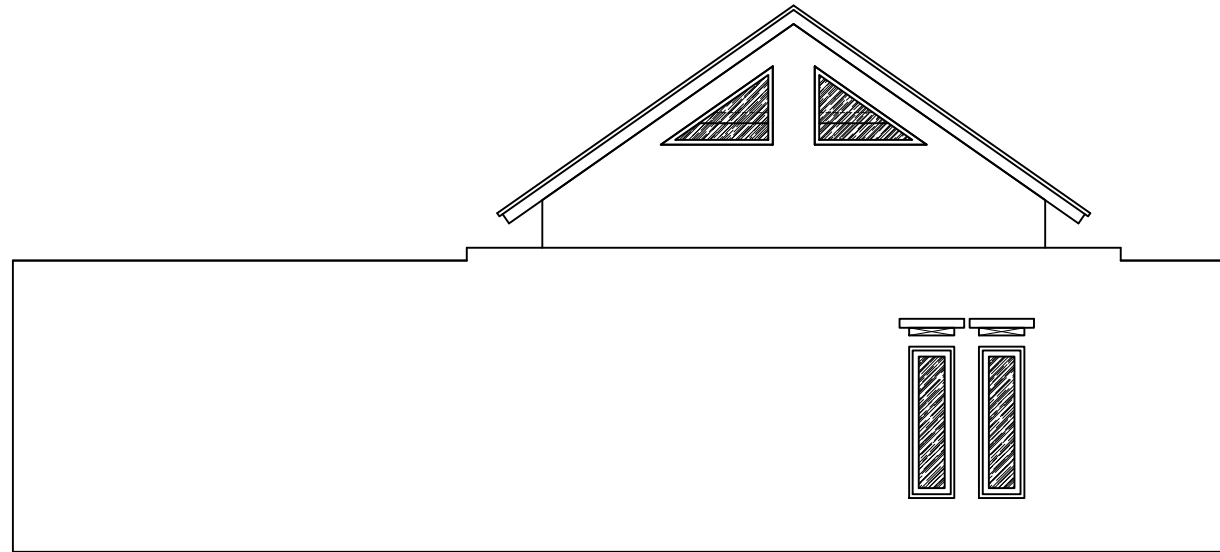
**TAMPAK DEPAN**  
SKALA 1:100

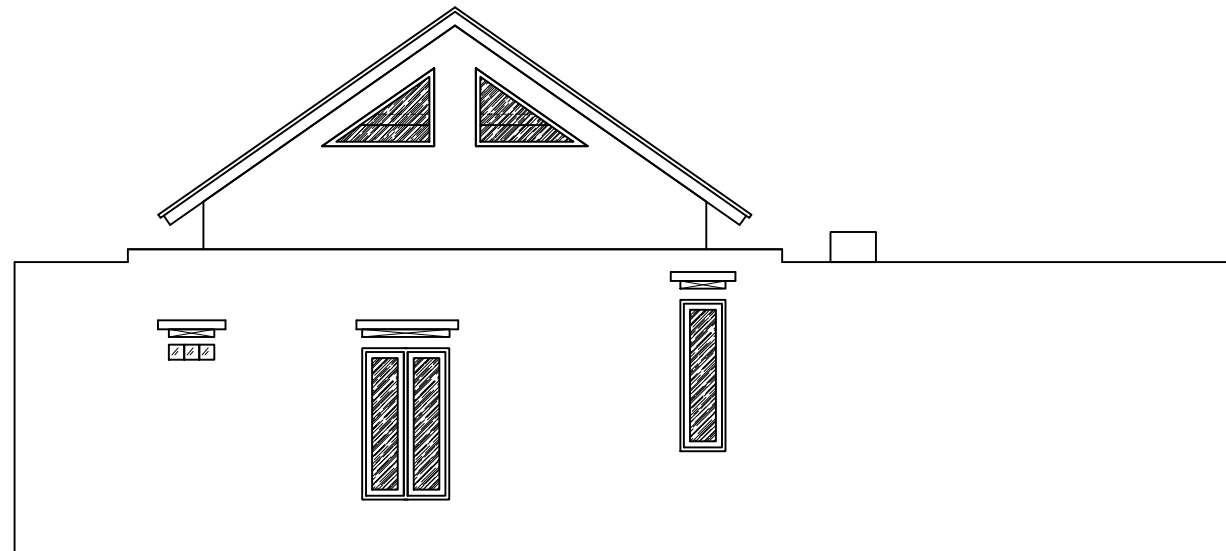


**TAMPAK KANAN**  
SKALA 1:100



PROJECT NAME	ARCHITECT	OWNER	TITLE	SCALE	NOTE
<b>RUMAH MINIMALIS</b>	 <b>ARGAJOGJA</b> <small>Architectural Interior Engineering</small>	<b>PAK ZAINUDDIN</b>	<b>TAMPAK</b>	<b>1:100</b>	




**TAMPAK KIRI**  
SKALA 1:100


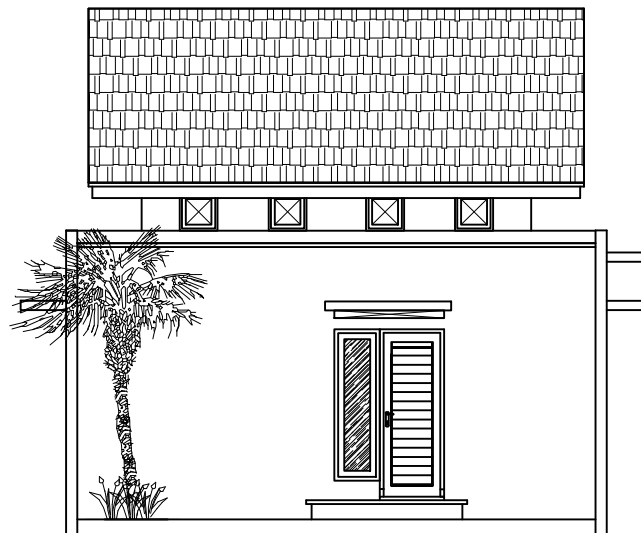


**TAMPAK BELAKANG**  
SKALA 1:100




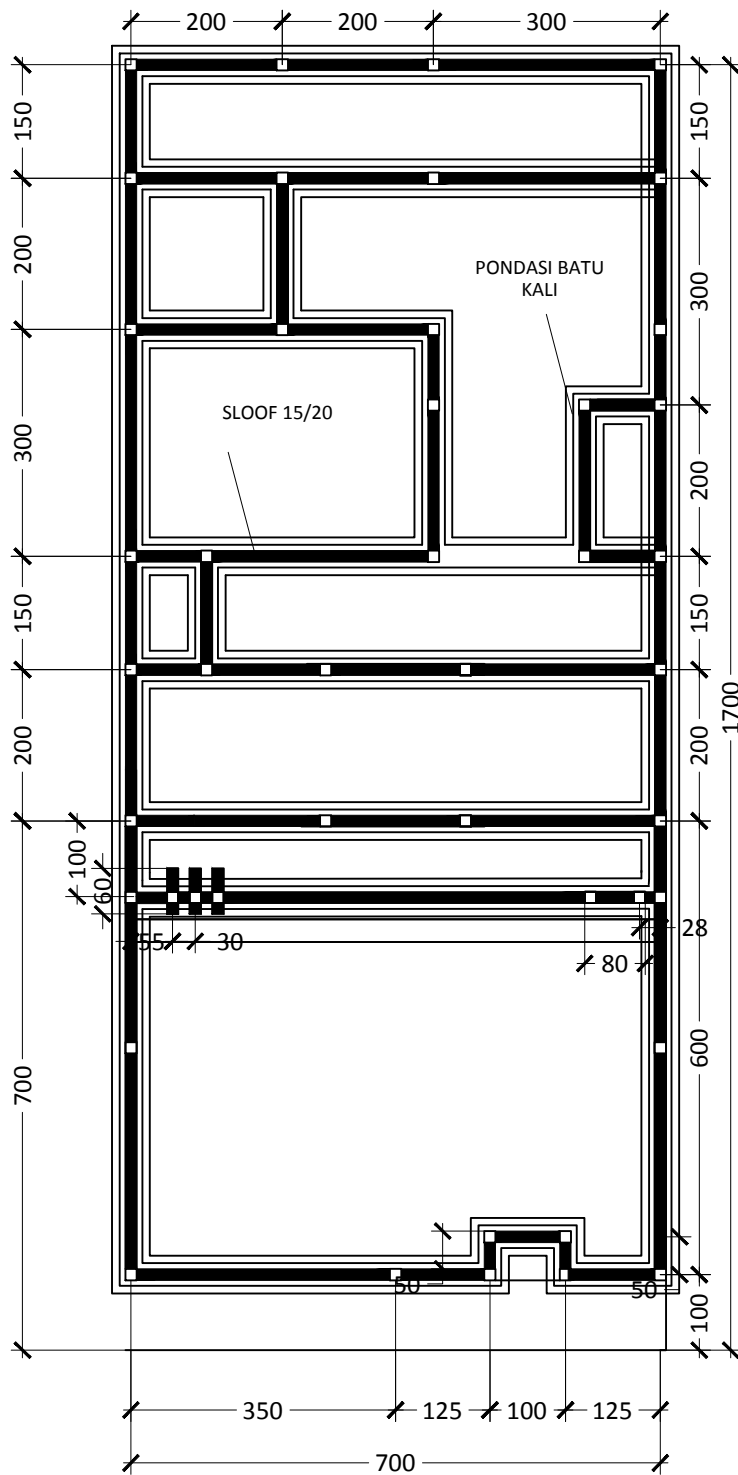
PROJECT NAME	ARCHITECT	OWNER	TITLE	SCALE	NOTE
RUMAH MINIMALIS	 <b>ARGAJOGJA</b> <small>Architectural Interior Engineering</small>	PAK ZAINUDDIN	TAMPAK	1:100	

**POTONGAN A**  
**SKALA 1:100**

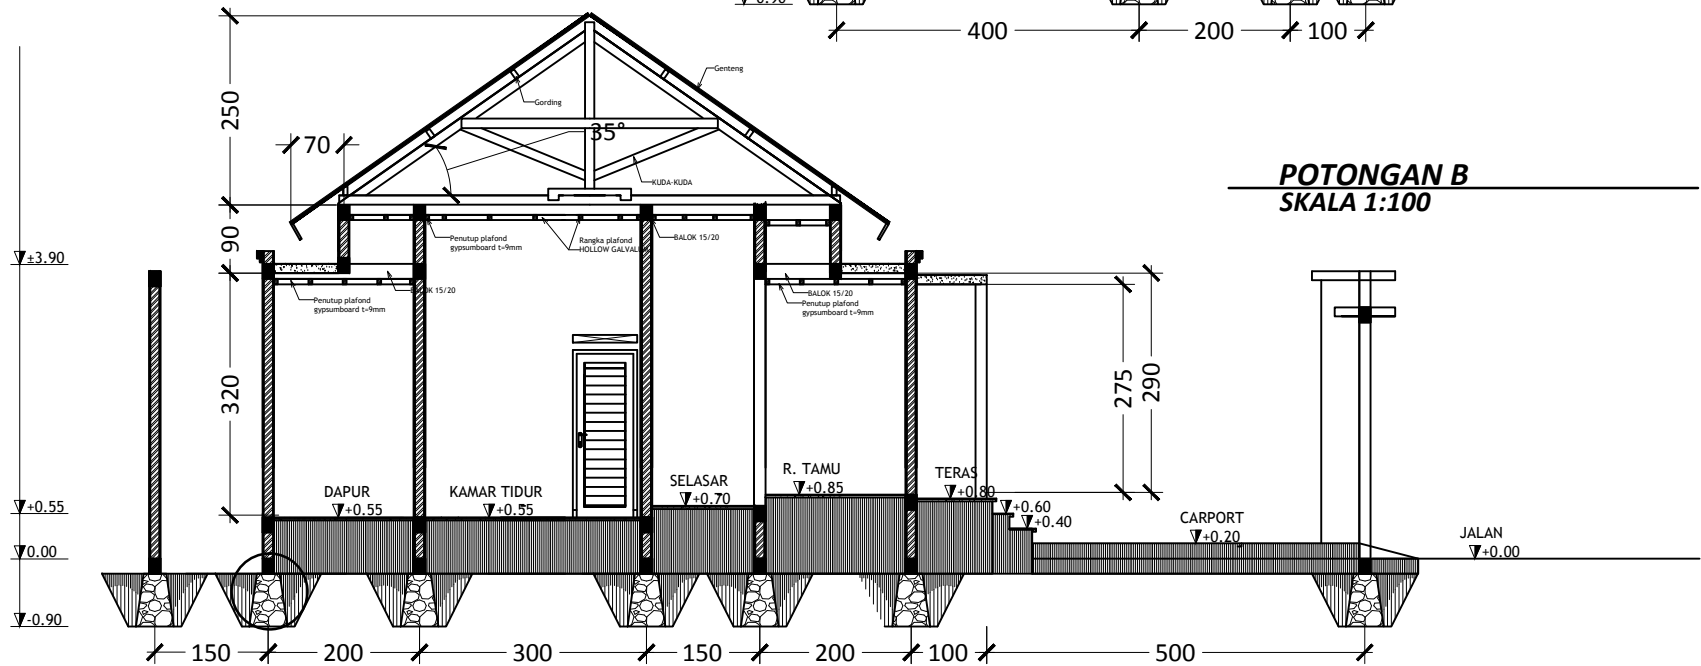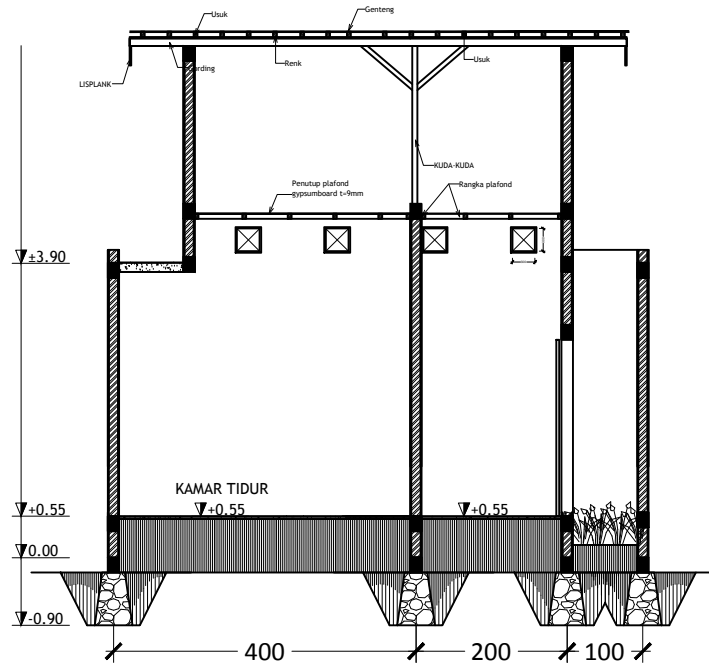


**POTONGAN B**  
**SKALA 1:100**


PROJECT NAME	ARCHITECT	OWNER	TITLE	SCALE	NOTE
<b>RUMAH MINIMALIS</b>	 <b>ARGAJOGJA</b> Architectural Interior Engineering	<b>PAK ZAINUDDIN</b>	<b>POTONGAN</b>	<b>1:100</b>	



**PONDASI**  
SKALA 1:100

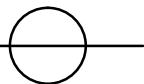


PROJECT NAME	ARCHITECT	OWNER	TITLE	SCALE
<b>RUMAH MINIMALIS</b>	 <b>ARGAJOGJA</b> <small>Architectural Interior Engineering</small>	<b>BAPAK ZAINUDDIN</b>	<b>PONDASI</b>	<b>1:100</b>

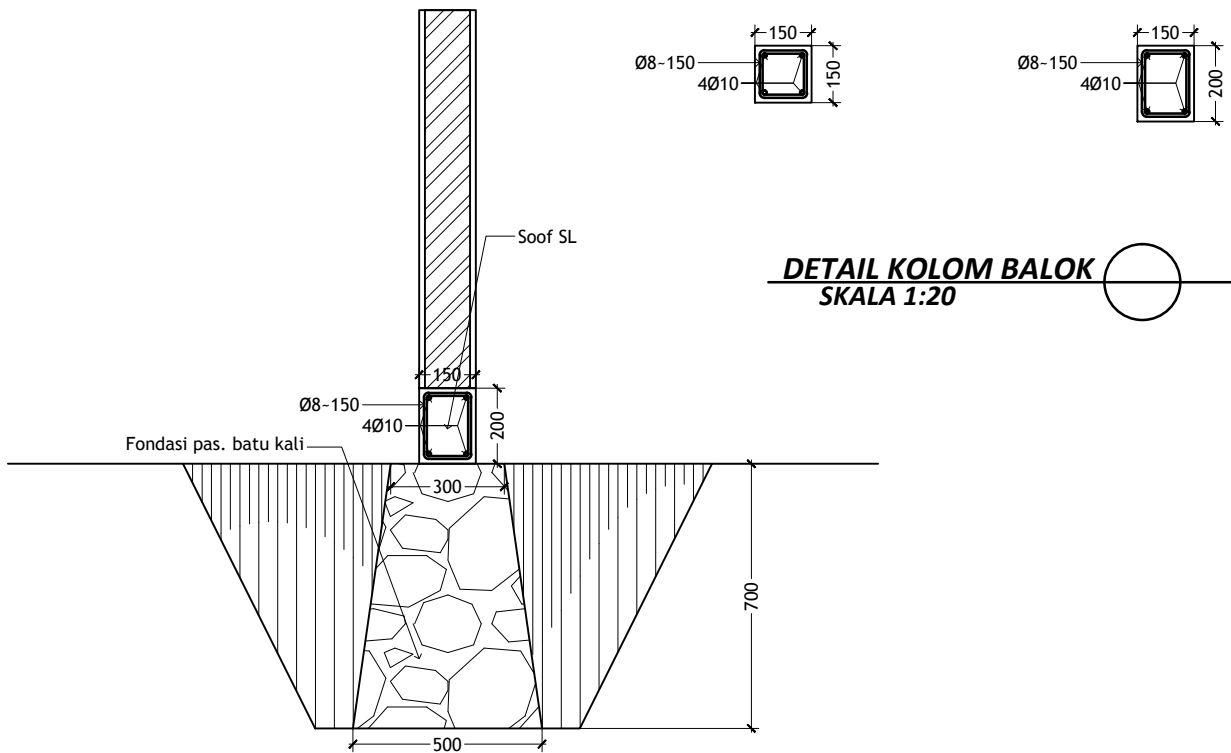


**DETAIL KOLOM BALOK**  
**SKALA 1:20**


**DETAIL PONDASI**  
**SKALA 1:20**


PROJECT NAME	ARCHITECT	OWNER	TITLE	SCALE
<b>RUMAH MINIMALIS</b>	 <b>ARGAJOGJA</b> <small>Architectural &amp; Interior Engineering</small>	<b>BAPAK ZAINUDDIN</b>	<b>DETAIL</b>	<b>1:20</b>



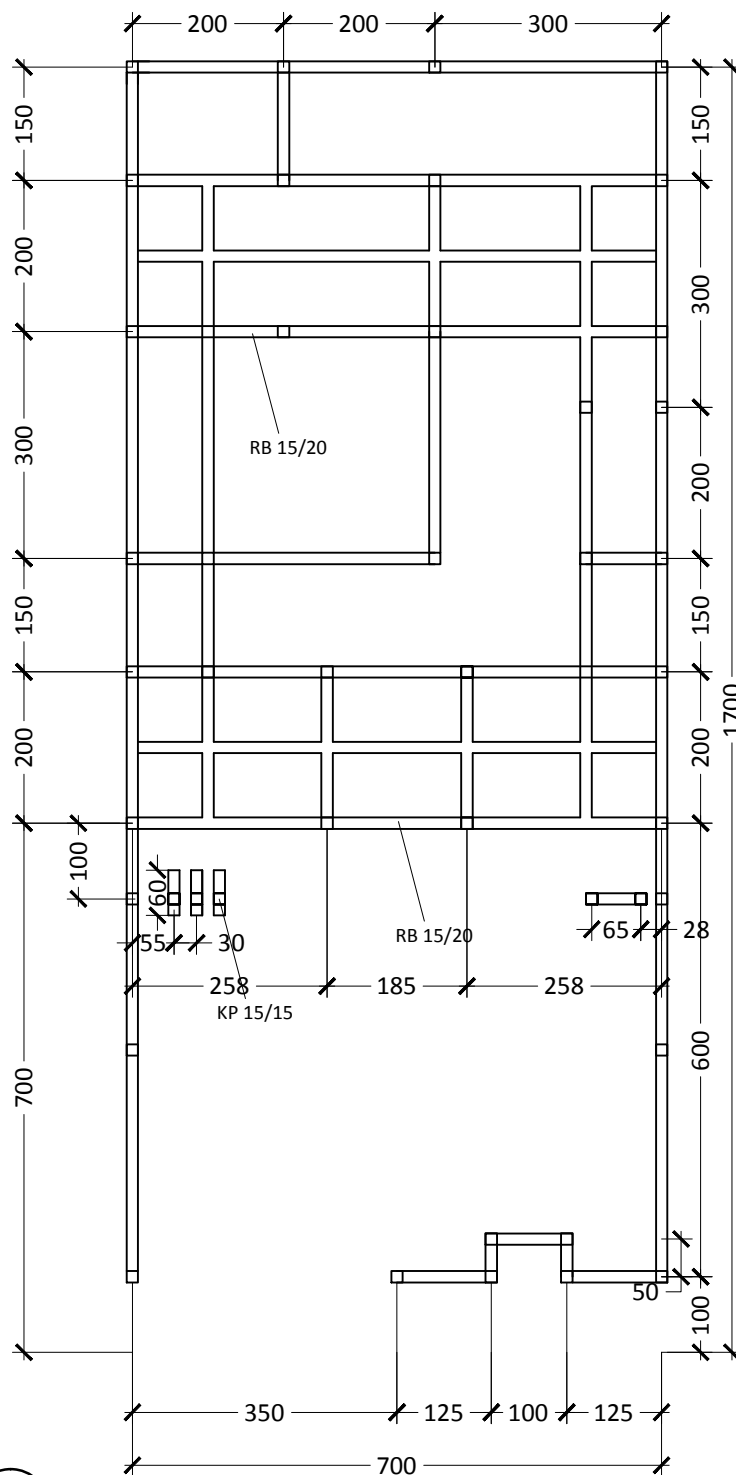


**DENAH KOLOM BALOK**  
**SKALA 1:100**


PROJECT NAME	ARCHITECT	OWNER	TITLE	SCALE
<b>RUMAH MINIMALIS</b>	 <b>ARGAJOGJA</b> <small>Architectural Interior Engineering</small>	<b>BAPAK ZAINUDDIN</b>	<b>DENAH KOLOM BALOK</b>	<b>1:100</b>

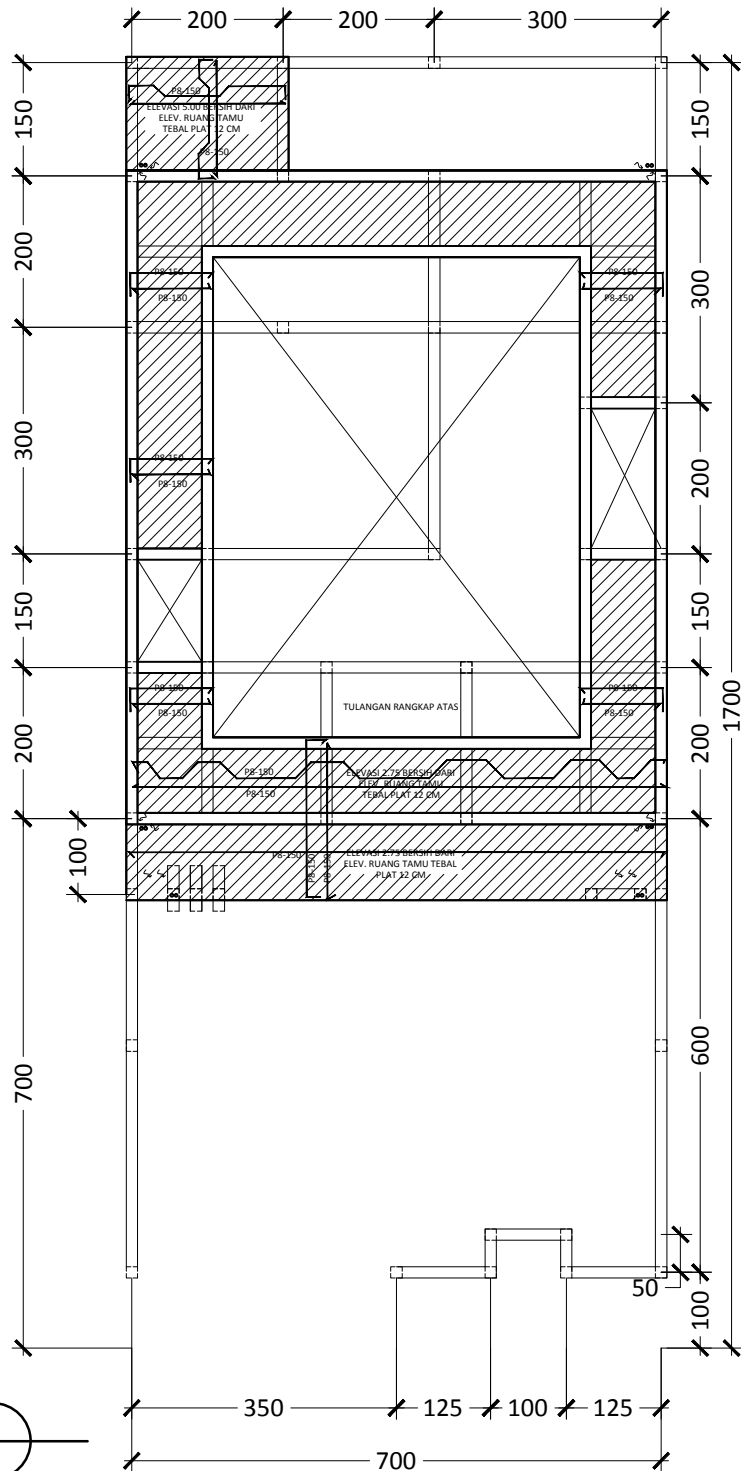

**DENAH PELAT**  
SKALA 1:100





PROJECT NAME	ARCHITECT	OWNER	TITLE	SCALE
<b>RUMAH MINIMALIS</b>	 <b>ARGAJOGJA</b> <small>Architects and Interior Engineering</small>	<b>BAPAK ZAINUDDIN</b>	<b>DENAH PELAT</b>	<b>1:100</b>

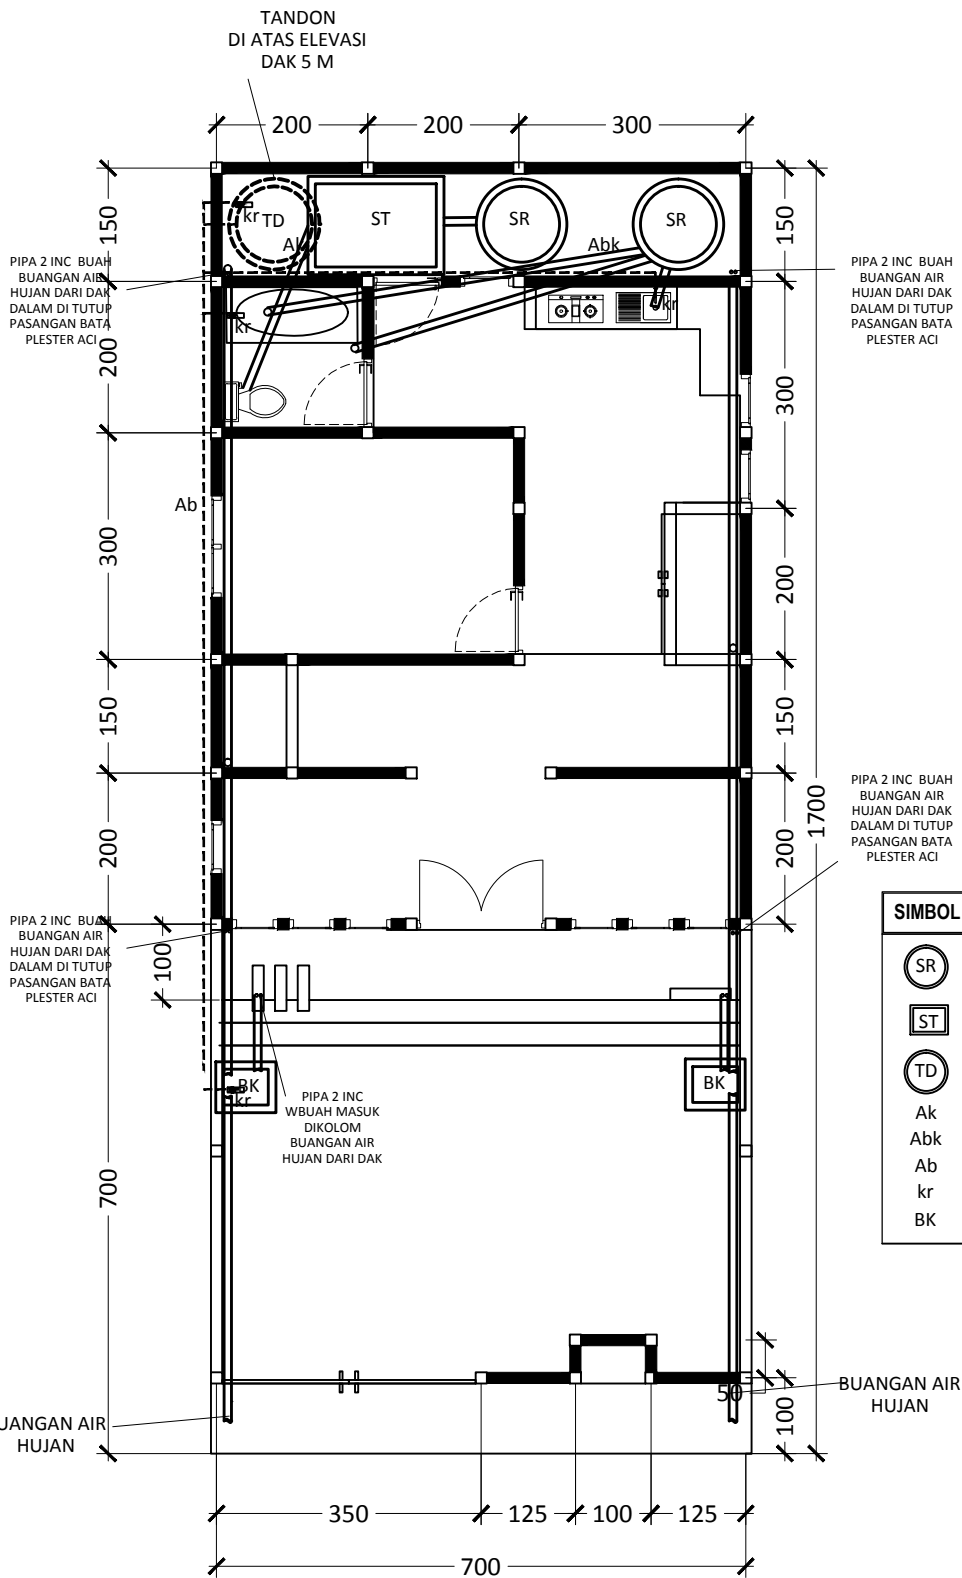


SIMBOL	KETERANGAN
(SR)	= SUMUR RESAPAN
[ST]	= SEPTIC TANK
(TD)	= TANDON
Ak	= Pipa Air kotor
Abk	= Pipa Air bekas
Ab	= Pipa Air bersih
kr	= kran
BK	= Bak Kontrol

**SANITASI**  
SKALA 1:100

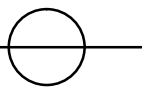


PROJECT NAME	ARCHITECT	OWNER	TITLE	SCALE
<b>RUMAH MINIMALIS</b>	 <b>ARGAJOGJA</b> <i>Architectural Interior Engineering</i>	<b>BAPAK ZAINUDDIN</b>	<b>SANITASI</b>	<b>1:100</b>

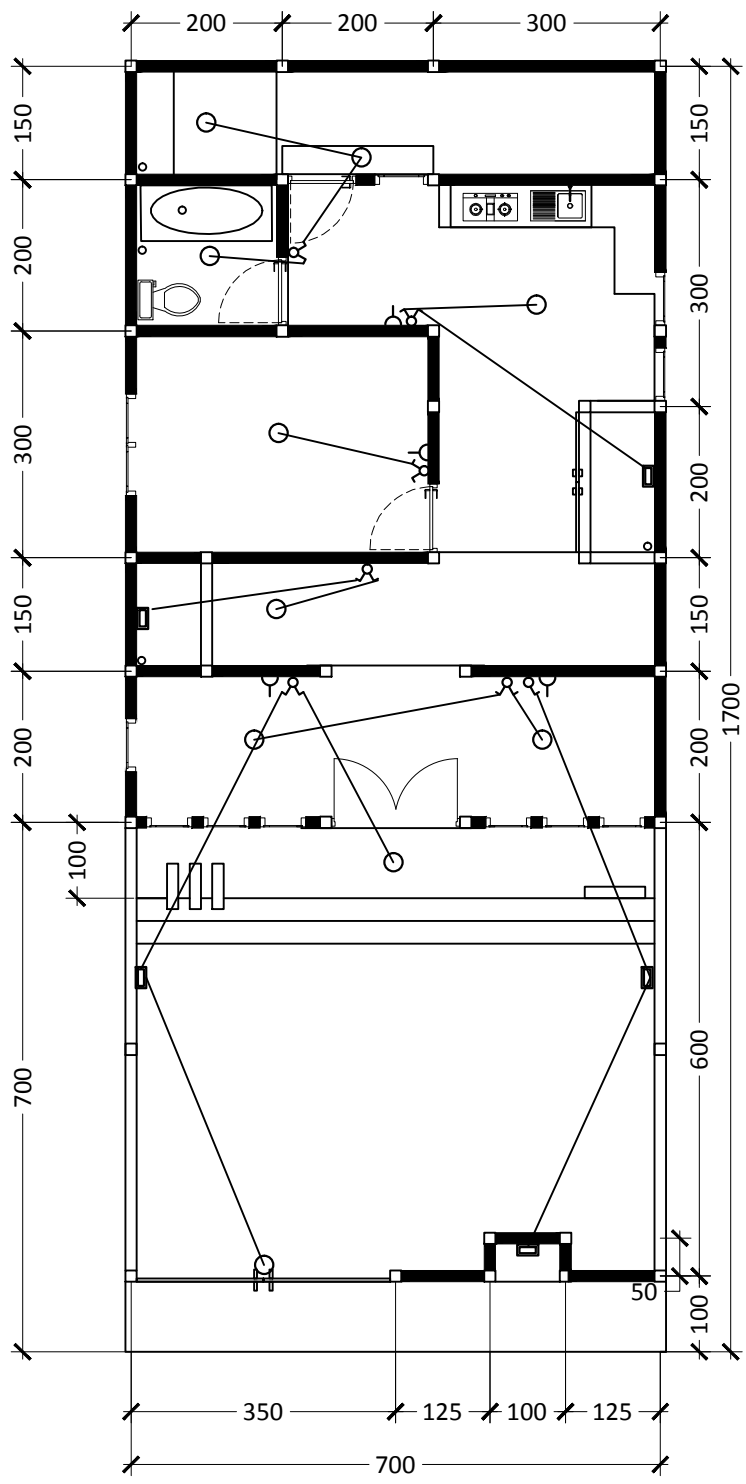


SIMBOL	KETERANGAN
	= Lampu taman outdoor
	= TITIK lampu
	= SAKLAR ganda/ SERI 1.5 mtr dari lantai
	= SAKLAR tunggal 1.5 mtr dari lantai
	= OUTLET STOP KONTAK 0.3 mtr dari lantai


**ELEKTRIKAL**  
SKALA 1:100

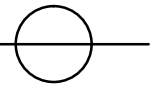


PROJECT NAME	ARCHITECT	OWNER	TITLE	SCALE
<b>RUMAH MINIMALIS</b>	<b>ARGAJOGJA</b> <small>Architectural Interior Engineering</small>	<b>BAPAK ZAINUDDIN</b>	<b>ELEKTRIKAL</b>	<b>1:100</b>

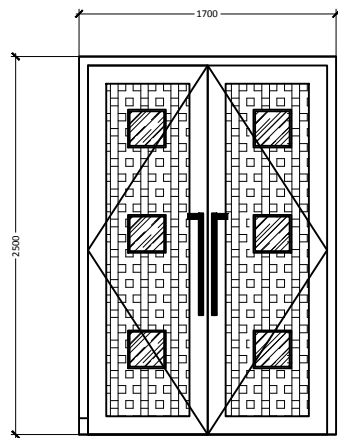


PINTU RUANG TAMU

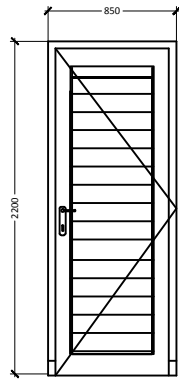


PINTU KAMAR

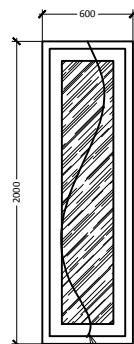

JENDELA PUTAR  
ENGSEL TENGAH

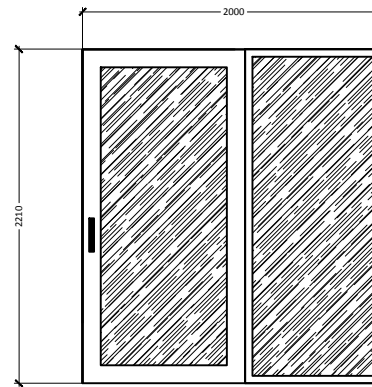



PINTU GESER  
TAMAN DALAM



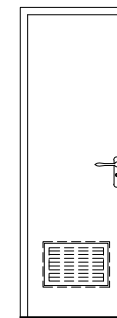



PINTU KM UKURAN  
SESUAI STANDAR PABRIK

**PINTU JENDELA**  
**SKALA 1:50**

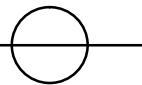

PROJECT NAME	ARCHITECT	OWNER	TITLE	SCALE	NOTE
<b>RUMAH MINIMALIS</b>	 <b>ARGAJOGJA</b> <small>Architectural Interior Engineering</small>	<b>PAK ZAINUDDIN</b>	<b>PINTU JENDELA</b>	<b>1:50</b>	

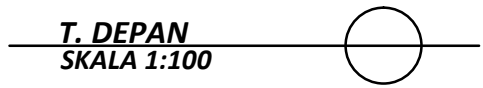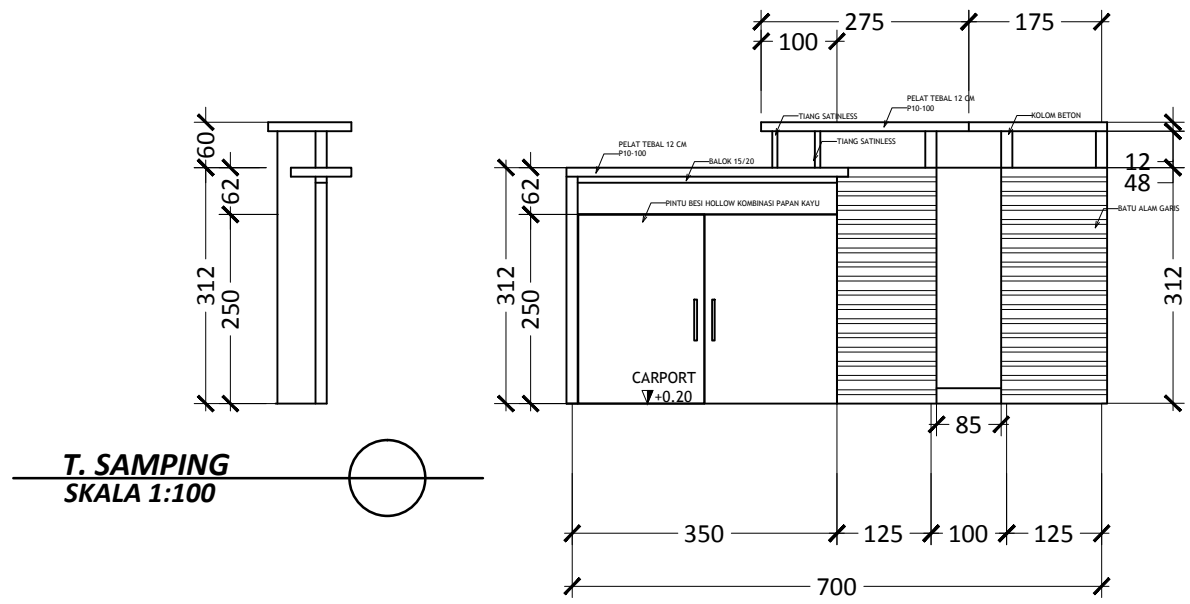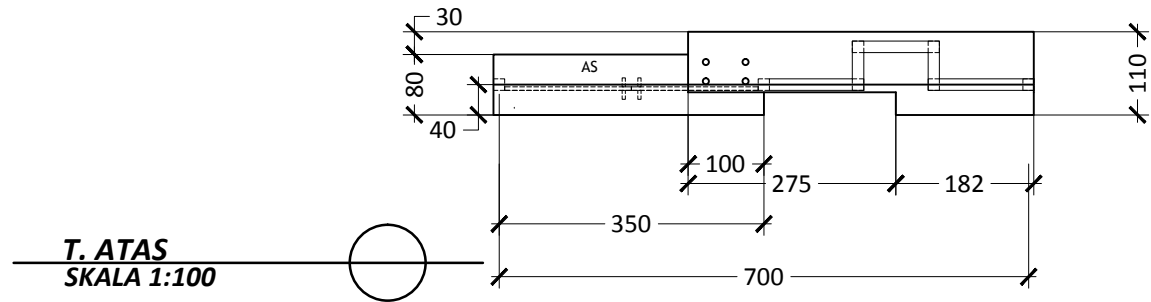

PROJECT NAME	ARCHITECT	OWNER	TITLE	SCALE	NOTE
RUMAH MINIMALIS	 <b>ARGAJOGJA</b> Architectural Interior Engineering	PAK ZAINUDDIN	RENCANA PAGAR	1:100	