


# GAMBAR KERJA BANGUNAN KOS 2 LANTAI

Milik :  
Bp. Syaadi

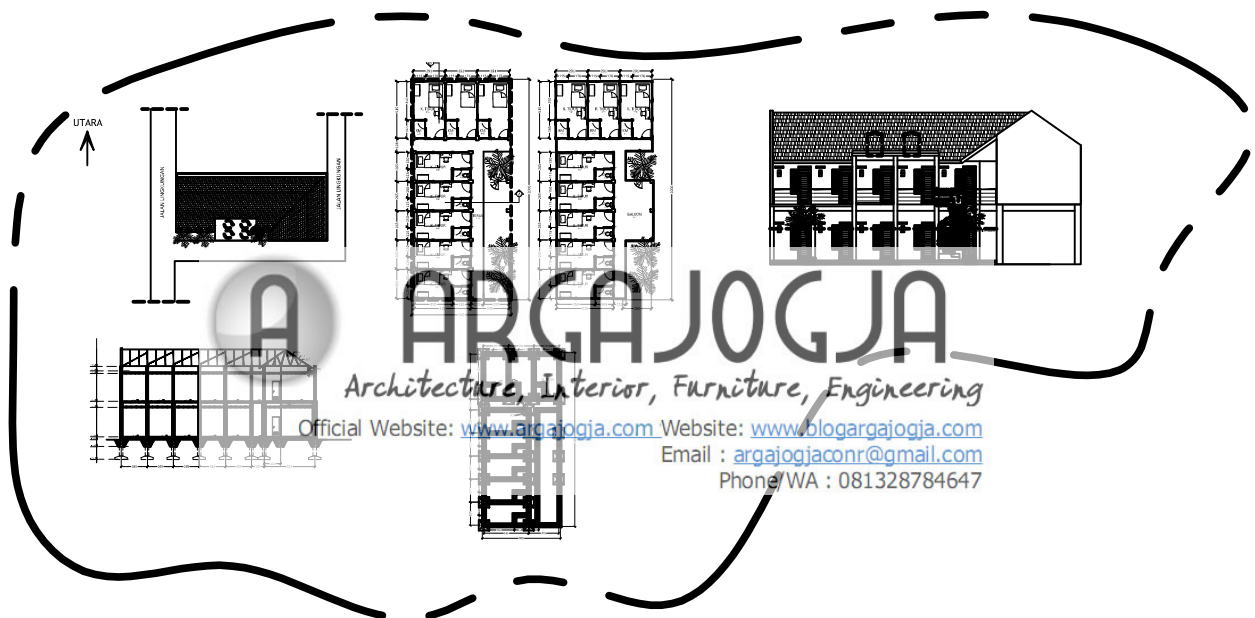

design by

**ARGAJOGJA**  
Architecture, Interior, Engineering

UTARA



JALAN LINGKUNGAN

# ARGAJOGJA

Architecture, Interior, Furniture, Engineering


Official Website: [www.argajogja.com](http://www.argajogja.com) Website: [www.blogargajogja.com](http://www.blogargajogja.com)


Email : [argajogjaconr@gmail.com](mailto:argajogjaconr@gmail.com)


Phone/WA : 081328784647

JALAN LINGKUNGAN


**SITEPLAN**  
**SKALA 1:200**

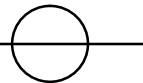

| PROJECT NAME | ARCHITECT   | OWNER | TITLE    | SCALE | PAPER | NOTE |
|--------------|---|-------|----------|-------|-------|------|
| KOS KOSAN    |  ARGAJOGJA<br><small>Architecture Interior Engineering</small> |       | SITEPLAN | 1:200 | A4    |      |

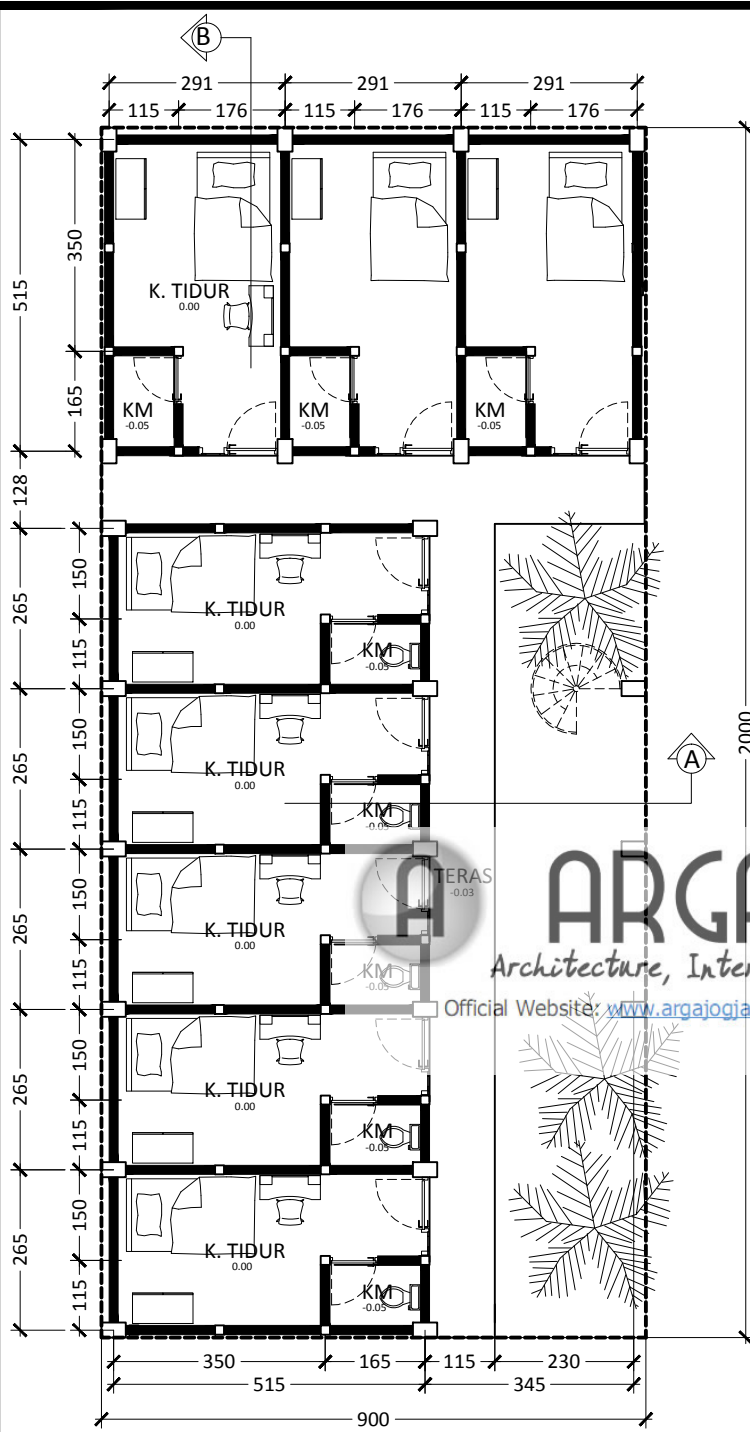


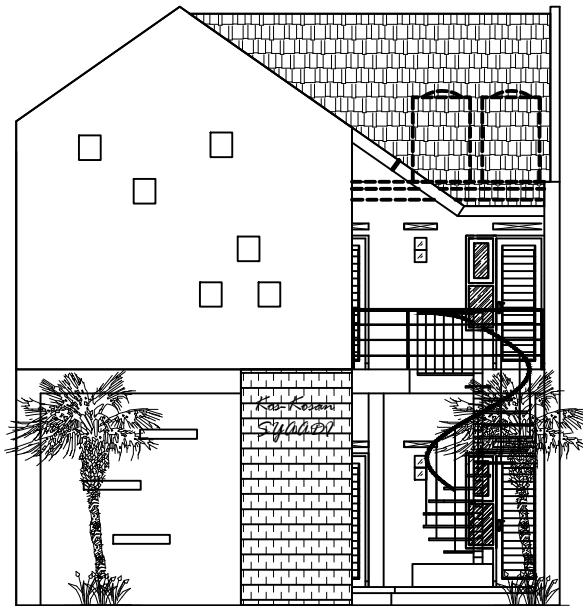
**DENAH LT. 1**  
SKALA 1:125

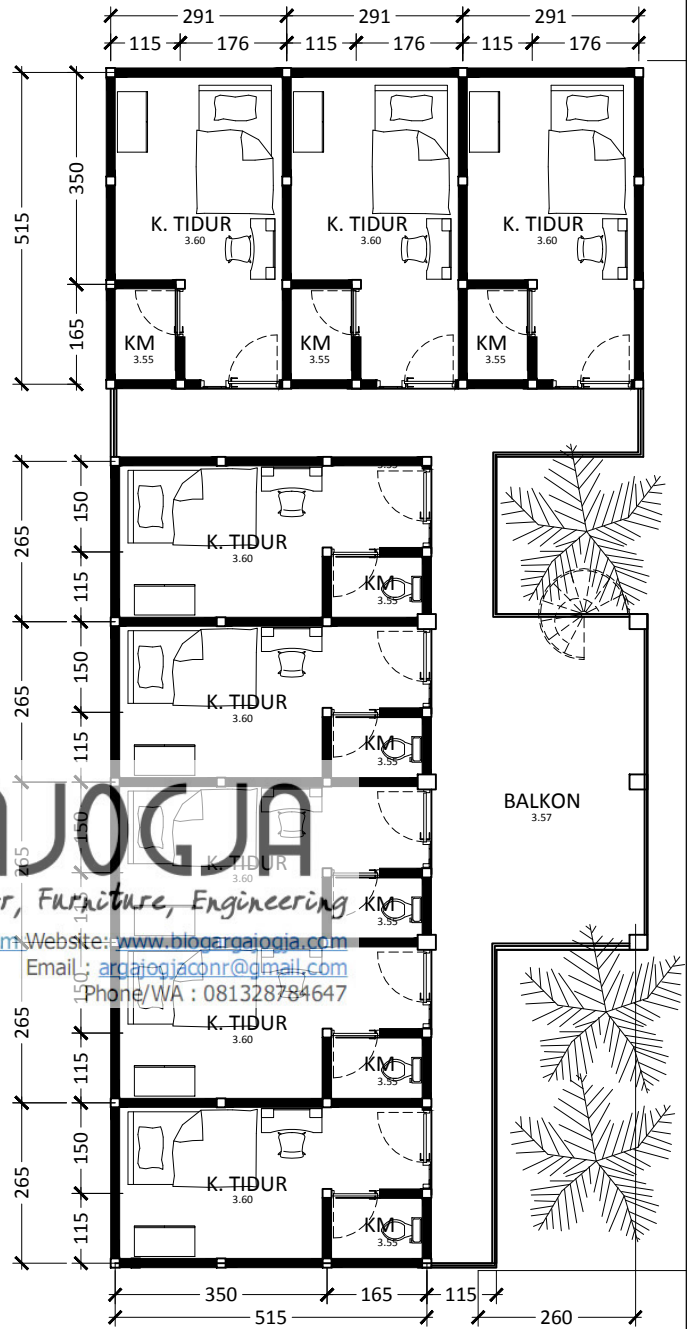


**DENAH LT. 2**  
SKALA 1:125

**ARGAJOGJA**  
Architecture, Interior, Furniture, Engineering  
Official Website: [www.argajogja.com](http://www.argajogja.com) Website: [www.blogargajogja.com](http://www.blogargajogja.com)  
Email: [argajogjaconr@gmail.com](mailto:argajogjaconr@gmail.com)  
Phone/WA : 081328784647

| PROJECT NAME | ARCHITECT   | OWNER | TITLE | PAPER |
|--------------|---|-------|-------|-------|
| KOS-KOSAN    |  ARGAJOGJA<br><small>Architecture Interior Engineering</small> |       | DENAH | A4    |




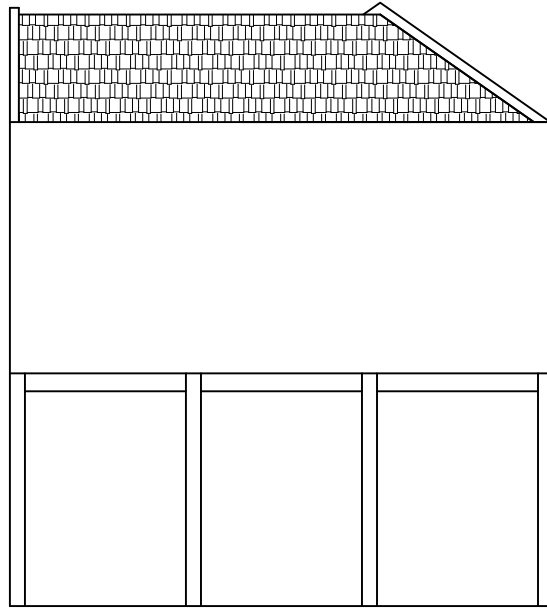

**ARGAJOGJA**  
 Architecture, Interior, Furniture, Engineering  
 Official Website: [www.argajogja.com](http://www.argajogja.com) Website: [www.blogargajogja.com](http://www.blogargajogja.com)  
 Email : [argajogjaconr@gmail.com](mailto:argajogjaconr@gmail.com)  
 Phone/WA : 081328784647

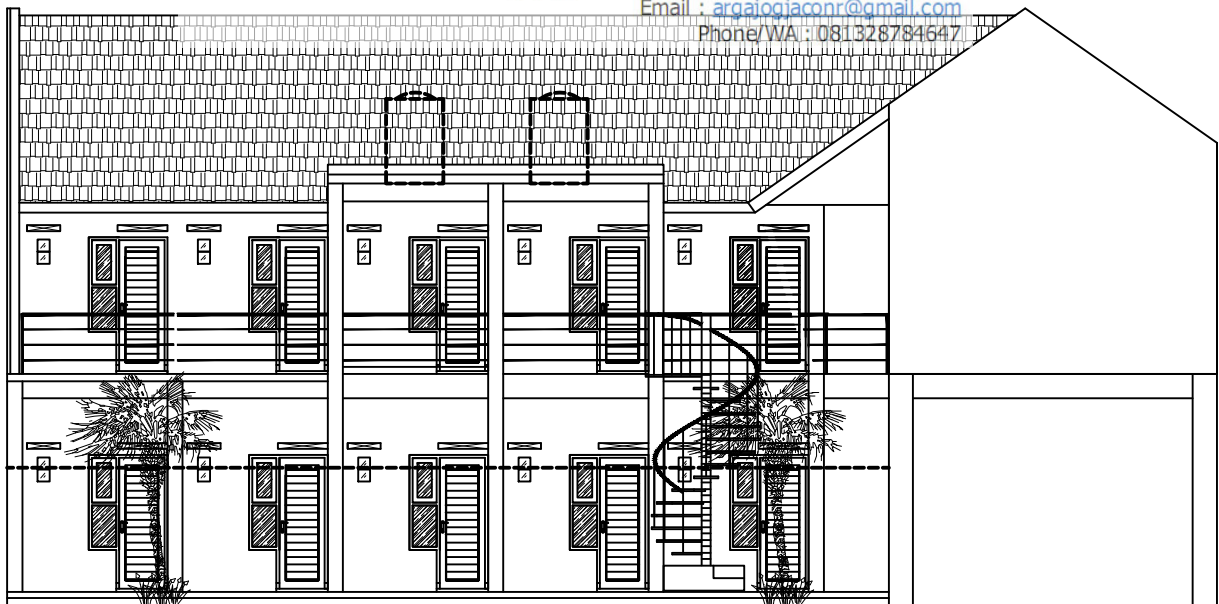


**TAMPAK KIRI**  
 SKALA 1:125



| PROJECT NAME | ARCHITECT  | OWNER | TITLE         | PAPER |
|--------------|--|-------|---------------|-------|
| KOS-KOSAN    |  <b>ARGAJOGJA</b><br><small>Architecture#Interior#Engineering</small> |       | TAMPAK TAMPAK | A4    |




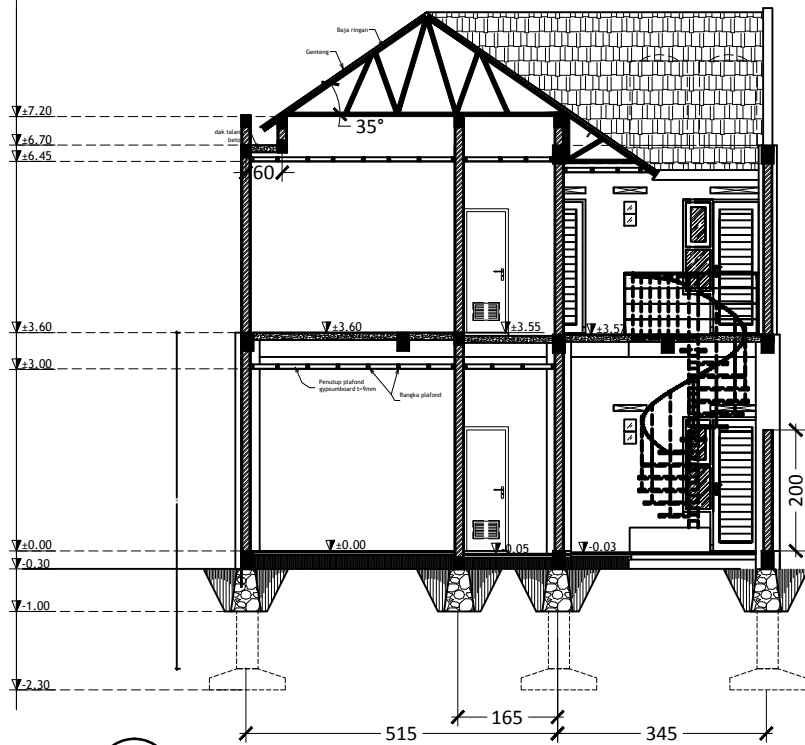

**ARGAJOGJA**  
 TAMPAK BELAKANG  
 SKALA 1:125  
 Architecture, Interior, Furniture, Engineering  
 Official Website: [www.argajogja.com](http://www.argajogja.com) Website: [www.blogargajogja.com](http://www.blogargajogja.com)  
 Email : [argajogjaconr@gmail.com](mailto:argajogjaconr@gmail.com)  
 Phone/WA : 081328784647

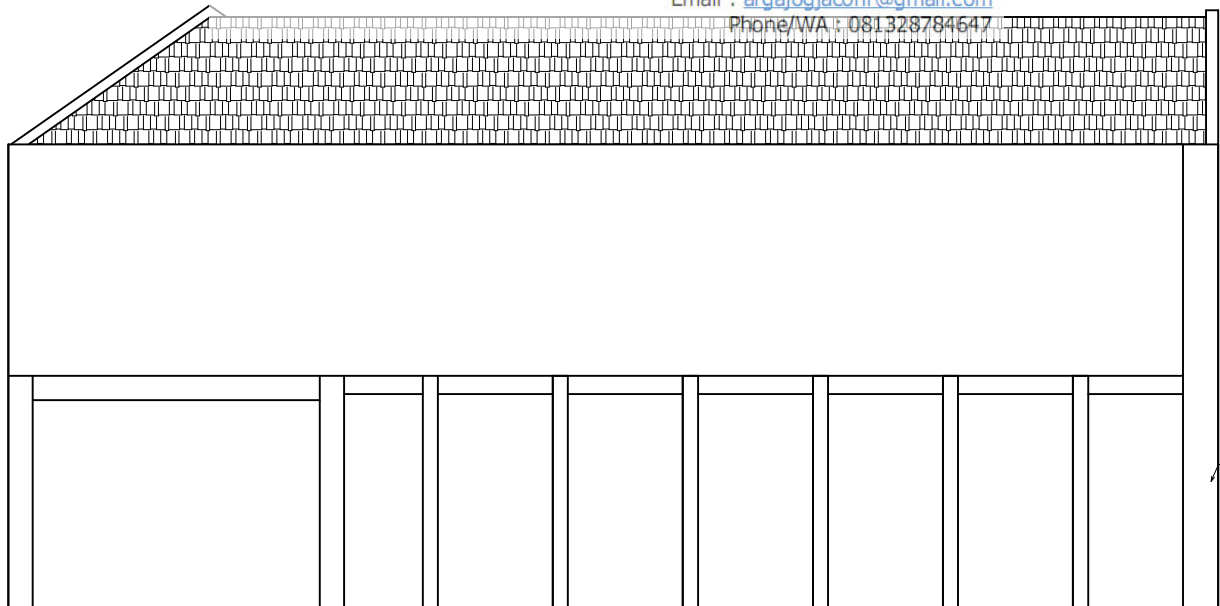

**TAMPAK KANAN**  
 SKALA 1:125




| PROJECT NAME | ARCHITECT  | OWNER | TITLE         | PAPER |
|--------------|--|-------|---------------|-------|
| KOS-KOSAN    |  <b>ARGAJOGJA</b><br><small>Architecture#interior#engineering</small> |       | TAMPAK TAMPAK | A4    |




**POTONGAN A**  
SKALA 1:125




**ARGAJOGJA**  
 Architecture, Interior, Furniture, Engineering  
 Official Website: [www.argajogja.com](http://www.argajogja.com) Website: [www.blogargajogja.com](http://www.blogargajogja.com)  
 Email: [argajogjaconr@gmail.com](mailto:argajogjaconr@gmail.com)  
 Phone/WA: 081328784647

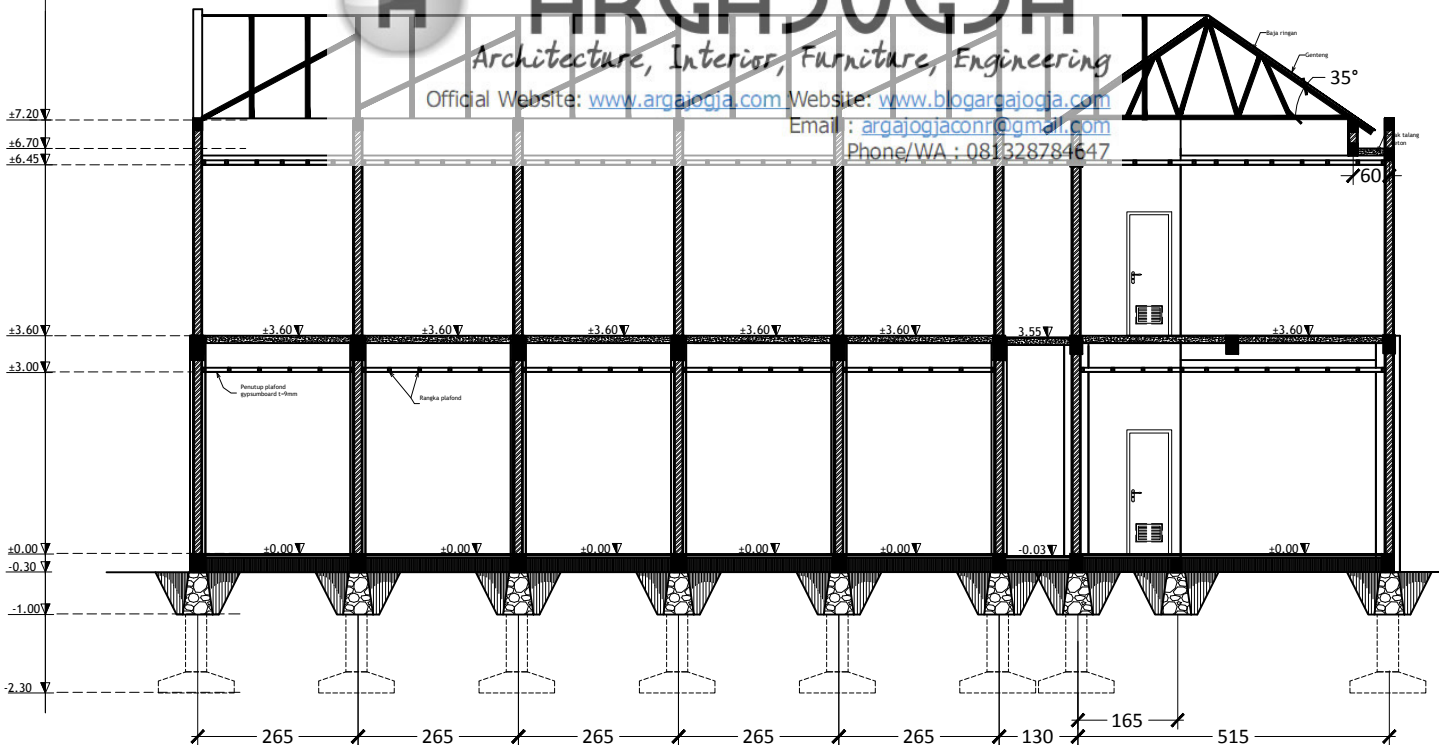


**POTONGAN B**  
SKALA 1:125

**CATATAN: BENTUK KUDA-KUDA DISESUAIKAN  
DENGAN JASA PELAKSANA BAJA RINGAN**

| PROJECT NAME | ARCHITECT  | OWNER | TITLE    | PAPER |
|--------------|--|-------|----------|-------|
| KOS-KOSAN    |  <b>ARGAJOGJA</b><br>Architect@Interior@Engineering |       | POTONGAN | A4    |

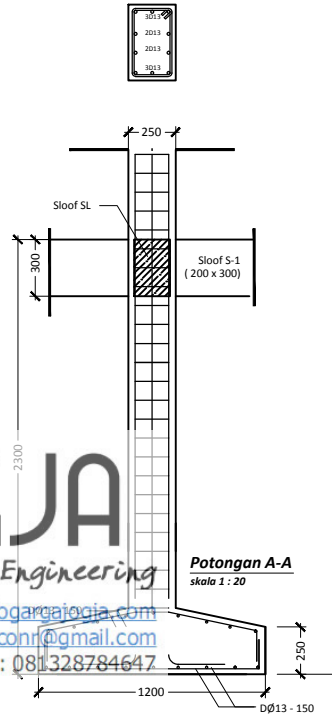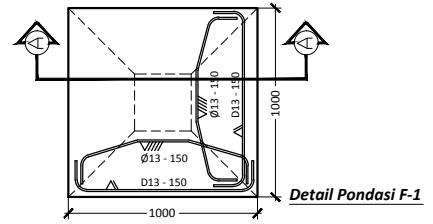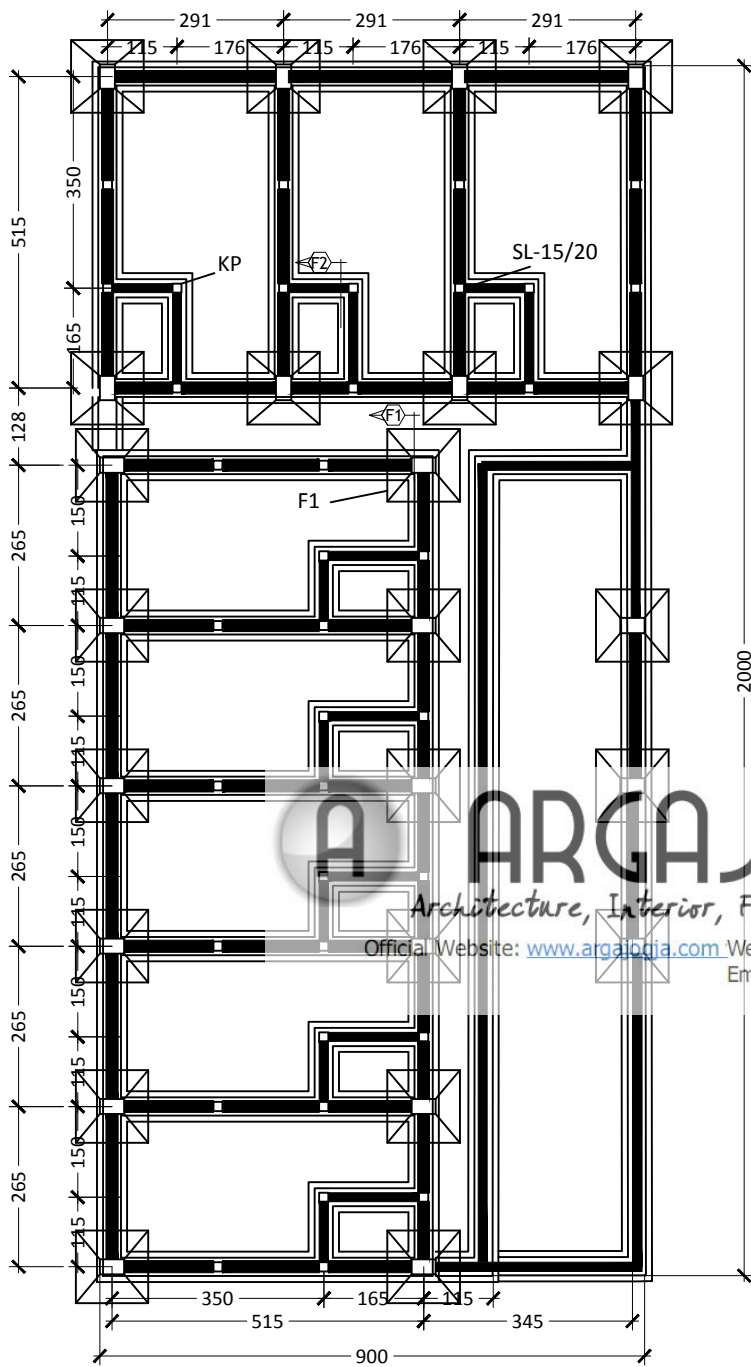

ASUMSI TANAH KERAS PADA KEDALAMAN 2,3 M

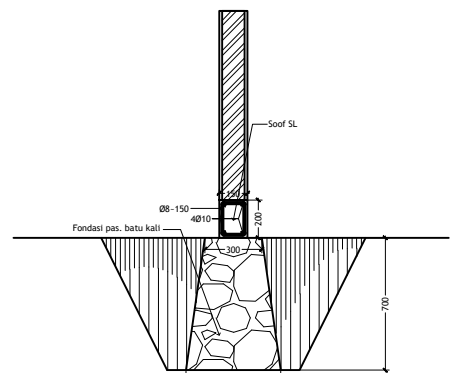


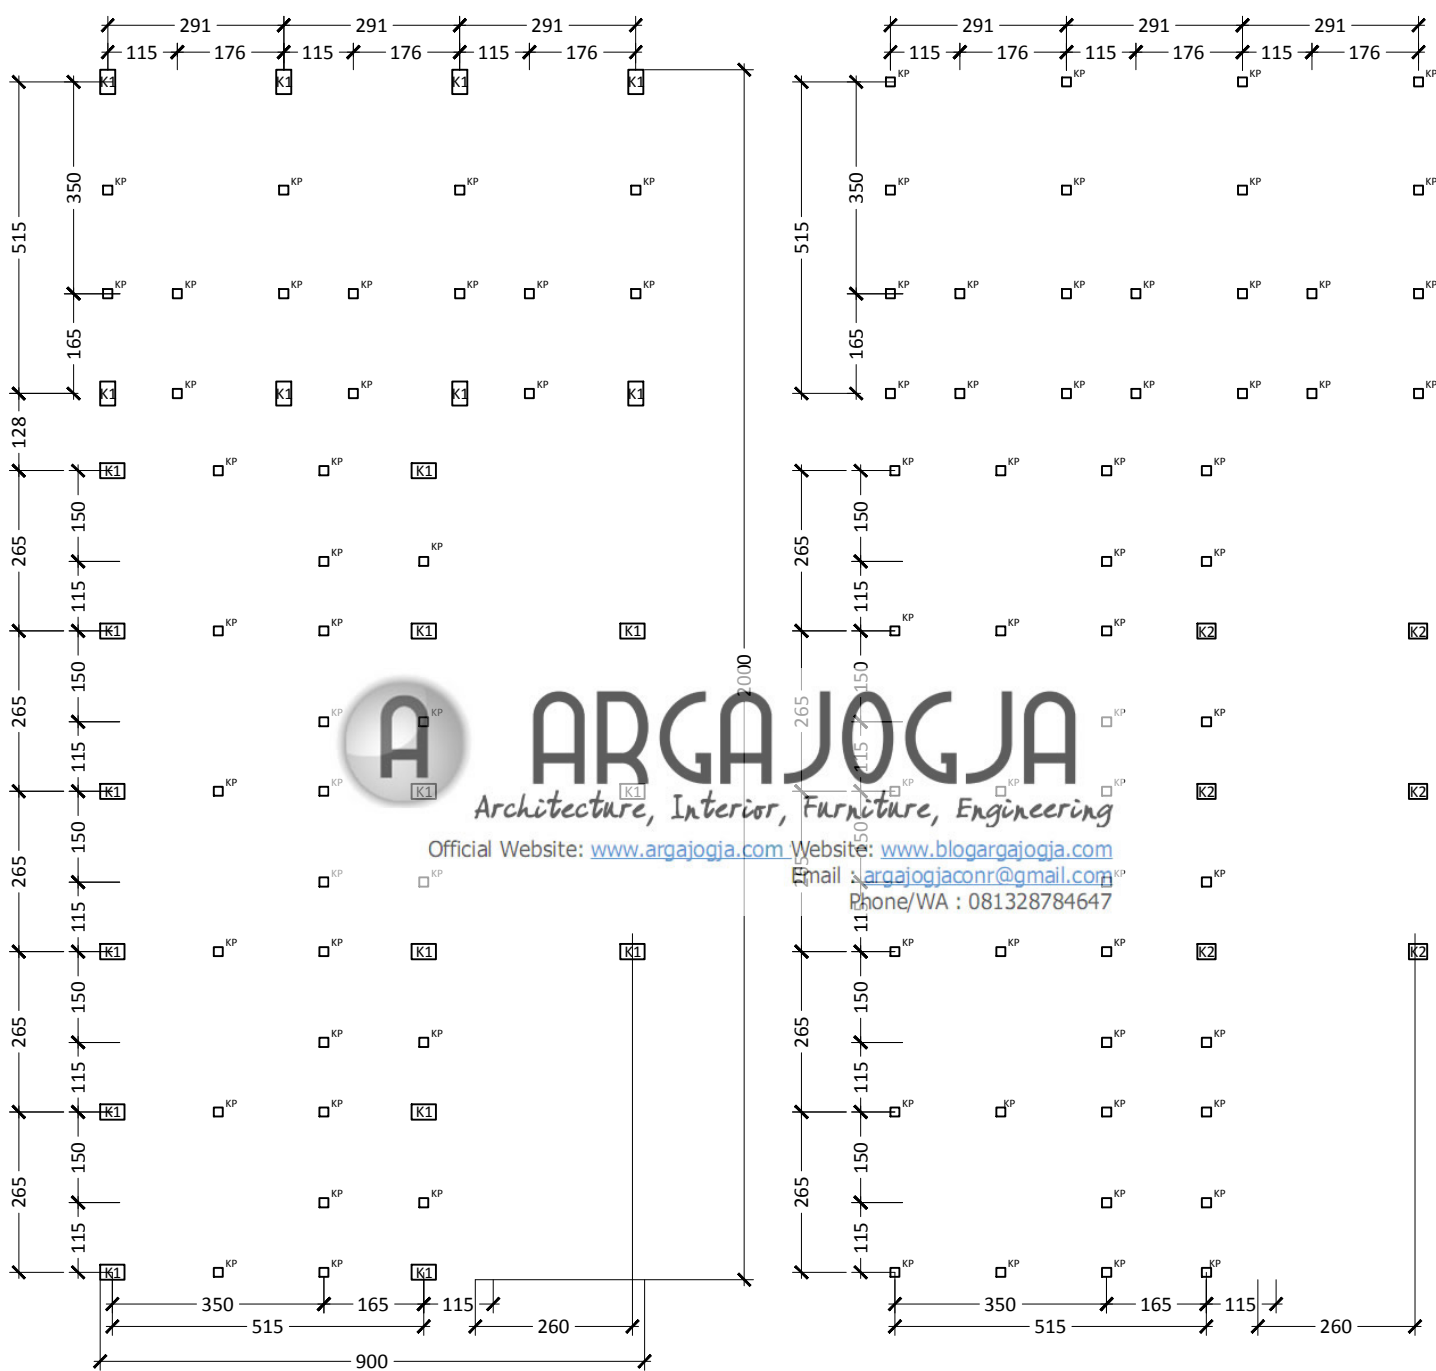
DETAIL FONDASI F2

RENCANA PONDASI  
SKALA 1:125

DETAIL PONDASI  
SKALA 1:40

**ARGAJOGJA**  
Architecture, Interior, Furniture, Engineering  
Official Website: [www.argaogja.com](http://www.argaogja.com) Website: [www.blogargaogja.com](http://www.blogargaogja.com)  
Email: [argajogjaconfr@gmail.com](mailto:argajogjaconfr@gmail.com)  
Phone/WA: 081328784647

| PROJECT NAME | ARCHITECT   | OWNER | TITLE   | PAPER |
|--------------|---|-------|---------|-------|
| KOS-KOSAN    |  ARGAJOGJA<br><i>Architecture#interior#engineering</i> |       | PONDASI | A4    |




# ARGAJOGJA


Architecture, Interior, Furniture, Engineering


Official Website: [www.argajogja.com](http://www.argajogja.com) Website: [www.blogargajogja.com](http://www.blogargajogja.com)  
 Email: [argajogjaconr@gmail.com](mailto:argajogjaconr@gmail.com)  
 Phone/WA : 081328784647

**KOLOM LT. 1**  
**SKALA 1:125**




**KOLOM LT. 2**  
**SKALA 1:125**



| PROJECT NAME | ARCHITECT   | OWNER | TITLE | PAPER |
|--------------|---|-------|-------|-------|
| KOS-KOSAN    |  <b>ARGAJOGJA</b><br>Architecture#Interior#Engineering |       | KOLOM | A4    |



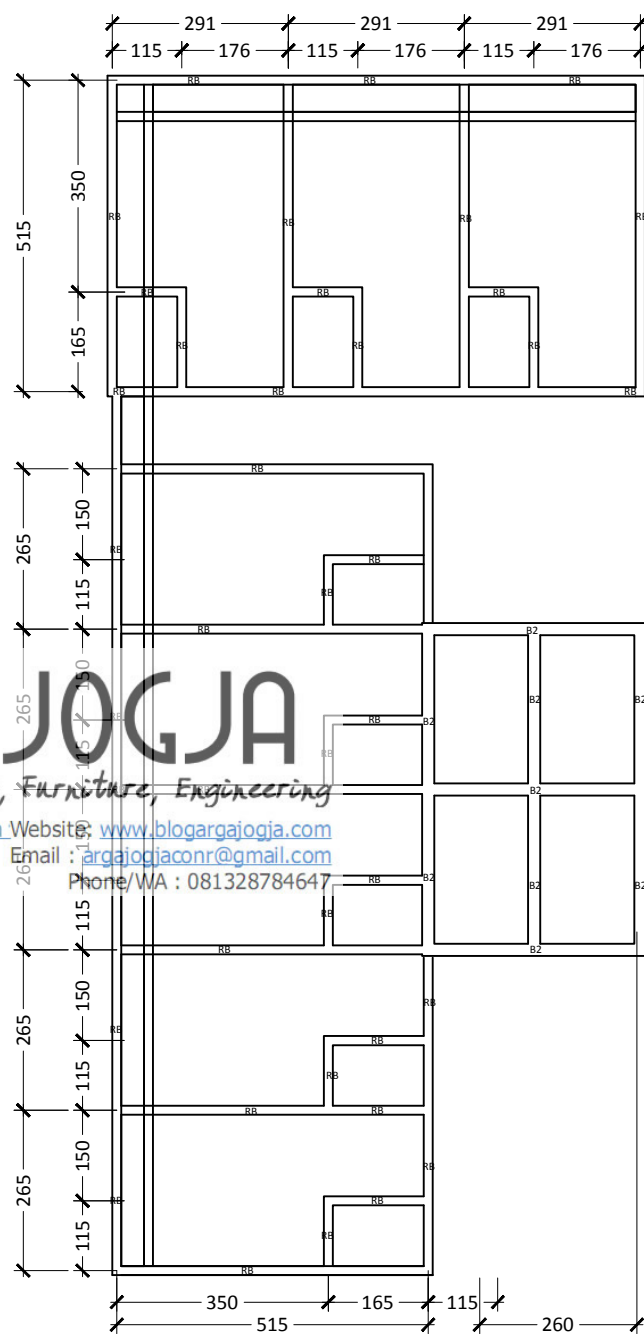


**BALOK LT. 1**  
SKALA 1:125




**BALOK LT. 2**  
SKALA 1:125




**ARGAJOGJA**  
Architecture, Interior, Furniture, Engineering  
Official Website: [www.argajogja.com](http://www.argajogja.com) Website: [www.blogargajogja.com](http://www.blogargajogja.com)  
Email: [argajogjaconr@gmail.com](mailto:argajogjaconr@gmail.com)  
Phone/WA : 081328784647

| PROJECT NAME | ARCHITECT  | OWNER | TITLE | PAPER |
|--------------|--|-------|-------|-------|
| KOS-KOSAN    |  <b>ARGAJOGJA</b><br><small>Architecture#interior#engineering</small> |       | BALOK | A4    |

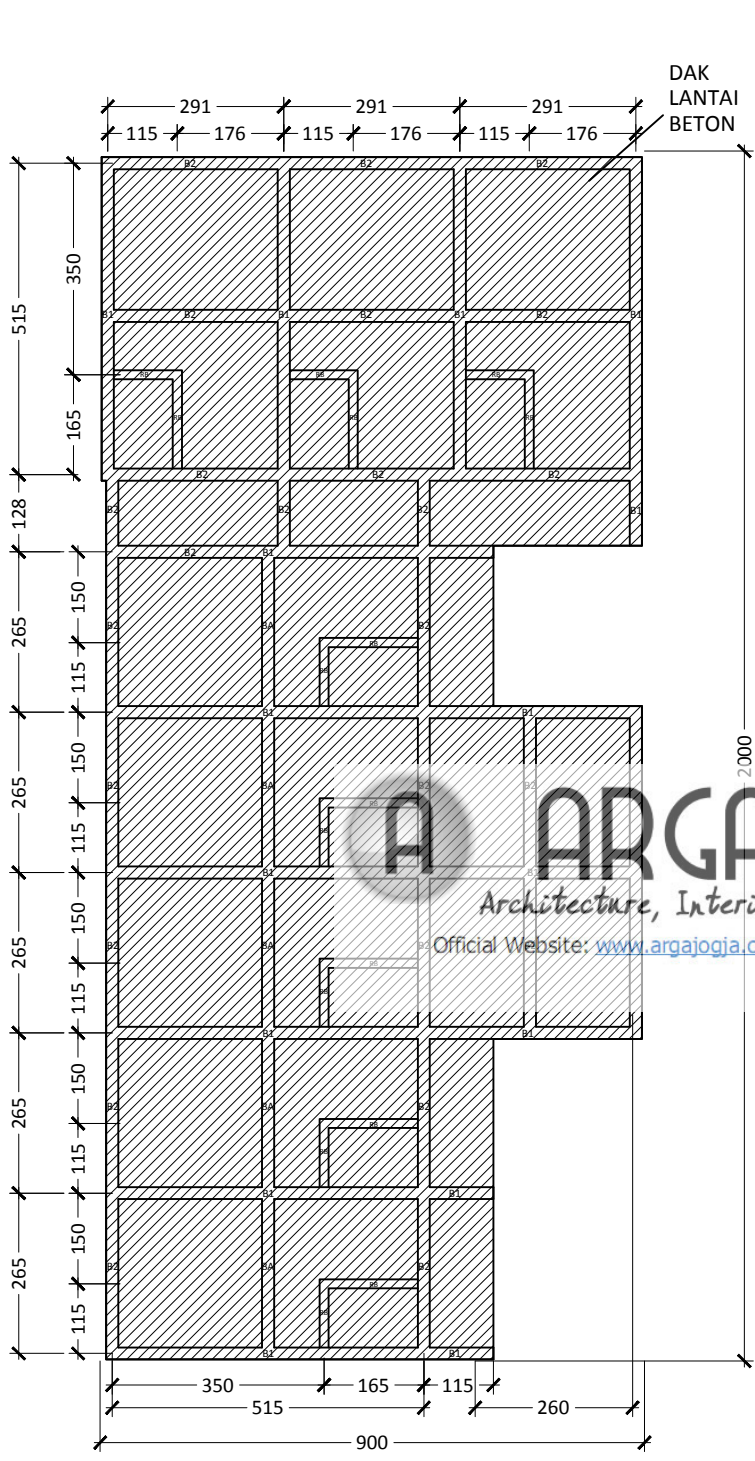


**PELAT FLOORDECK LT. 1**  
SKALA 1:125

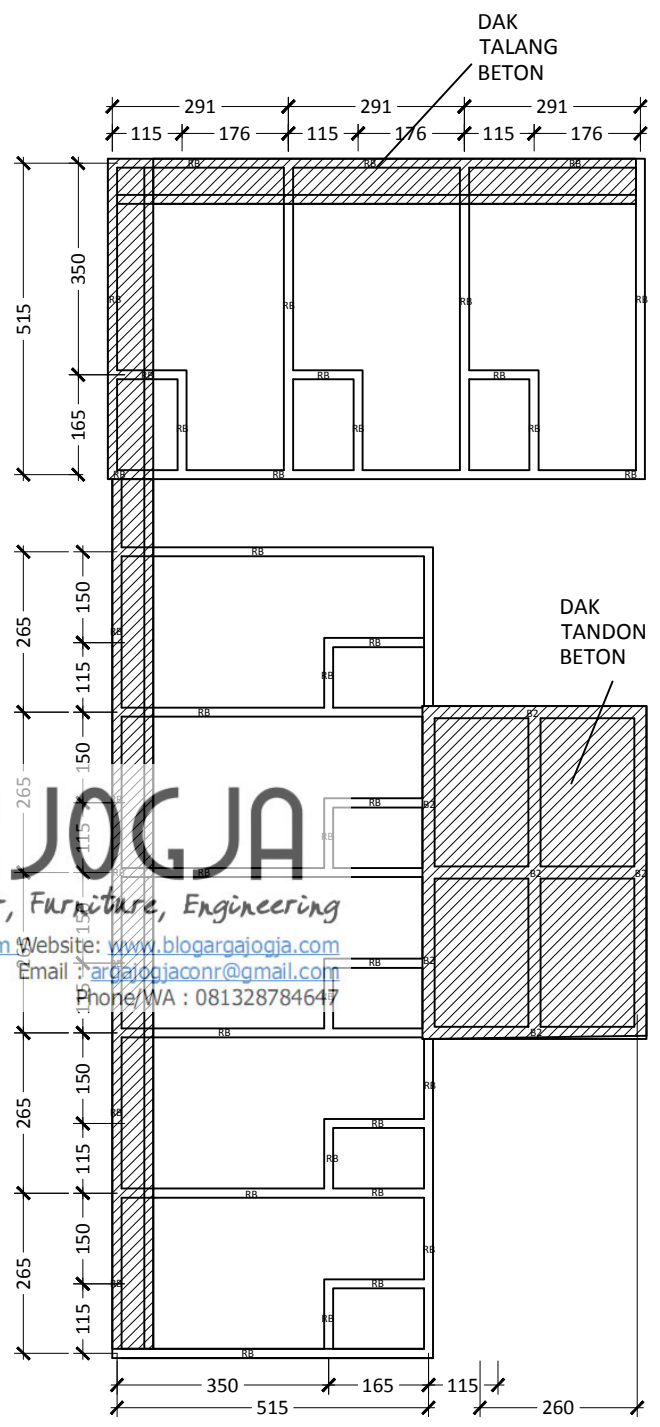

**PELAT FLOORDECK LT. 2**  
SKALA 1:125


Official Website: [www.argajogja.com](http://www.argajogja.com) Website: [www.blogargajogja.com](http://www.blogargajogja.com)  
Email: [argajogjaconr@gmail.com](mailto:argajogjaconr@gmail.com)  
Phone/WA : 081328784647

| PROJECT NAME | ARCHITECT   | OWNER | TITLE | PAPER |
|--------------|---|-------|-------|-------|
| KOS-KOSAN    |  ARGAJOGJA<br>Architectural Interior Engineering |       | PELAT | A4    |


| NOTASI   | K-1            | K-2            | Kp             |
|----------|----------------|----------------|----------------|
| GAMBAR   |                |                |                |
| DIMENSI  | 250 X 400      | 250 X 300      | 150 X 150      |
| TULANGAN | 10D13          | 8D13           | 4Ø10           |
| SENGKANG | 2PØ8 - 100/200 | 2PØ8 - 100/200 | 2PØ8 - 100/200 |

| NOTASI          | SL         | B1         |            | B2/BA      |            | RB         |
|-----------------|------------|------------|------------|------------|------------|------------|
|                 |            | TUMPUAN    | LAPANGAN   | TUMPUAN    | LAPANGAN   |            |
| GAMBAR          |            |            |            |            |            |            |
| DIMENSI         | 200 X 300  | 200 X 400  | 200 X 400  | 200 X 300  | 200 X 300  | 150 X 200  |
| TULANGAN ATAS   | 3D13       | 4D13       | 4D13       | 3D13       | 3D13       | 2P Ø 10    |
| TULANGAN TENGAH | 2Ø8        | 4Ø8        | 4Ø8        | 2Ø8        | 2Ø8        |            |
| TULANGAN BAWAH  | 3D13       | 4D13       | 4D13       | 3D13       | 3D13       | 2P Ø 10    |
| SENGKANG        | 2PØ8 - 150 | 2PØ8 - 100 | 2PØ8 - 200 | 2PØ8 - 100 | 2PØ8 - 200 | 2PØ8 - 150 |

**DETAIL PENULANGAN**  
SKALA 1:25

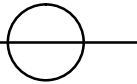

| PROJECT NAME | ARCHITECT   | OWNER | TITLE    | PAPER |
|--------------|---|-------|----------|-------|
| KOS-KOSAN    | ARGAJOGJA<br>Architecture, Interior, Furniture, Engineering |       | TULANGAN | A4    |

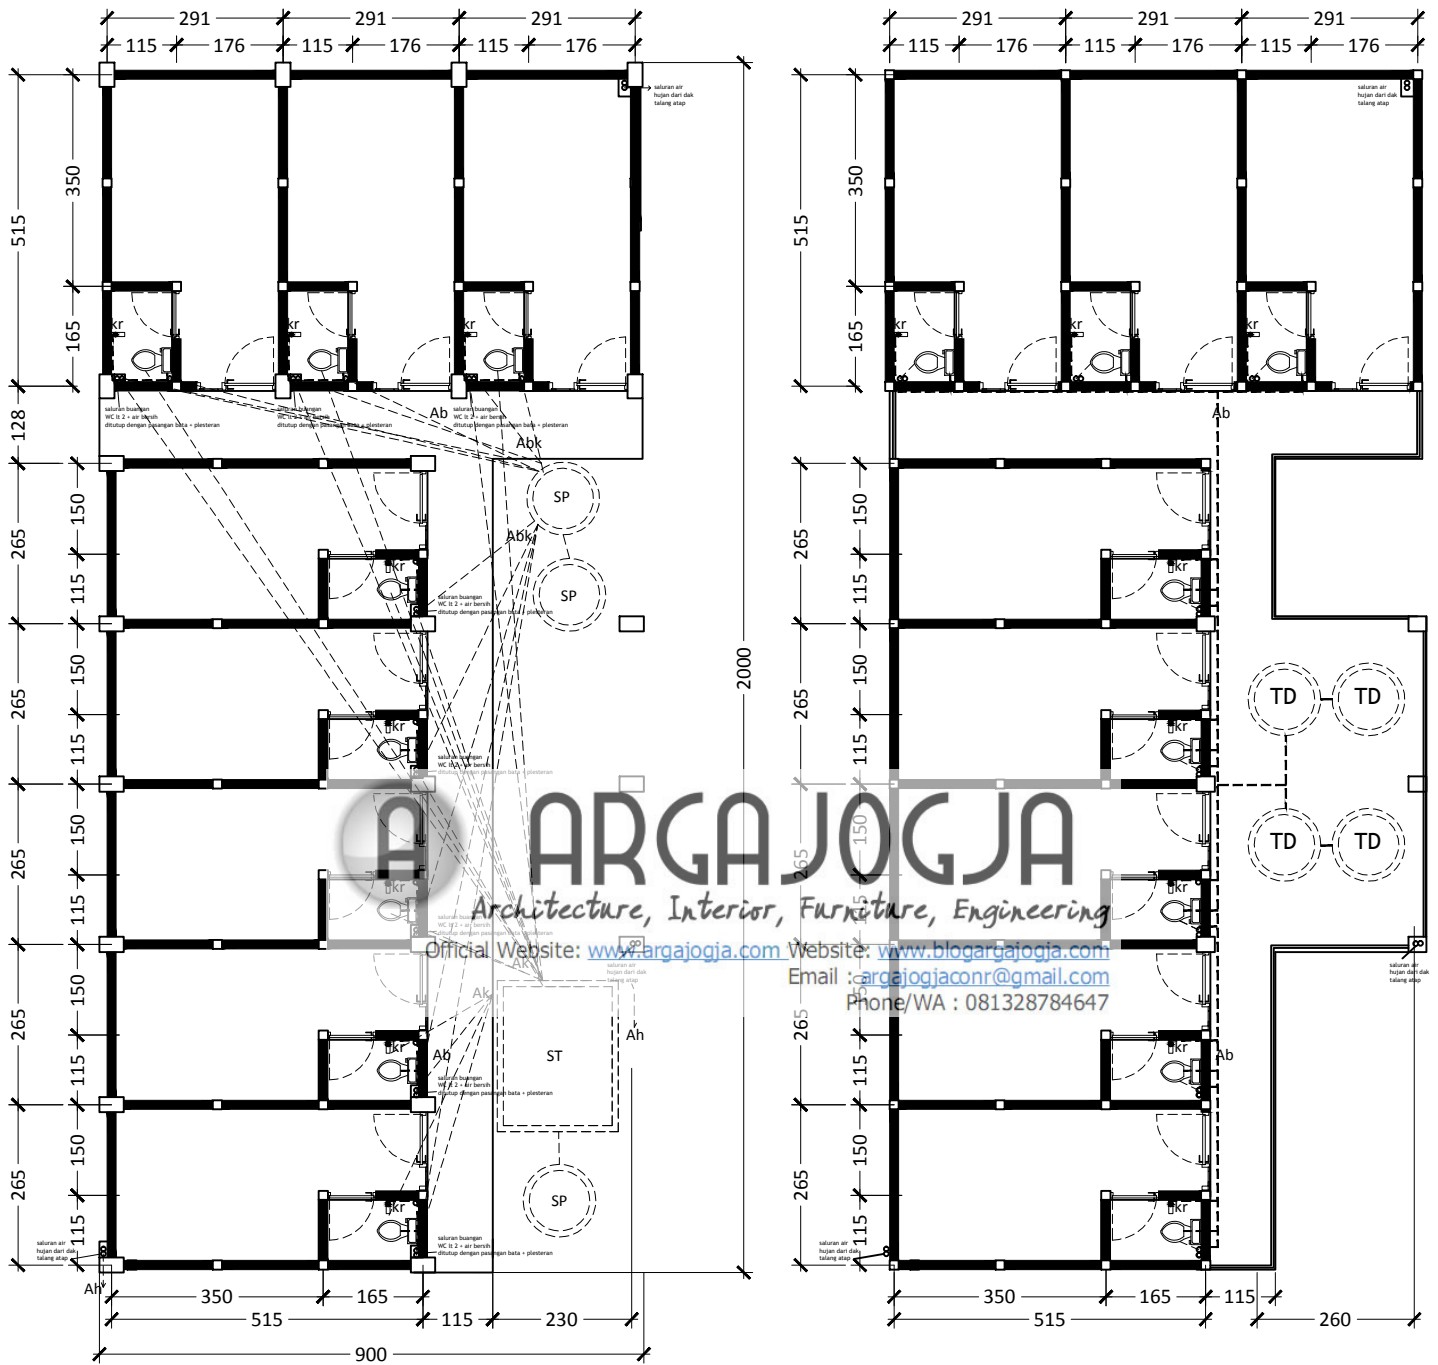


**ARGAJOGJA**  
 Architecture, Interior, Furniture, Engineering  
 Official Website: [www.argajogja.com](http://www.argajogja.com) Website: [www.blogargajogja.com](http://www.blogargajogja.com)  
 Email: [argajogjaconr@gmail.com](mailto:argajogjaconr@gmail.com)  
 Phone/WA : 081328784647

**DENAH SANITASI**  
**SKALA 1:25**

| SIMBOL | KETERANGAN        |
|--------|-------------------|
|        | = SUMUR PERESAPAN |
|        | = SEPTIC TANK     |
|        | = TANDON          |
| Ak     | = Pipa Air kotor  |
| Abk    | = Pipa Air bekas  |
| Ab     | = Pipa Air bersih |
| kr     | = kran            |
| Ah     | = Air Hujan       |


| PROJECT NAME | ARCHITECT                                   | OWNER | TITLE    | PAPER |
|--------------|---|-------|----------|-------|
| KOS-KOSAN    | ARGAJOGJA<br>Architect@Interior@Engineering |       | SANITASI | A4    |

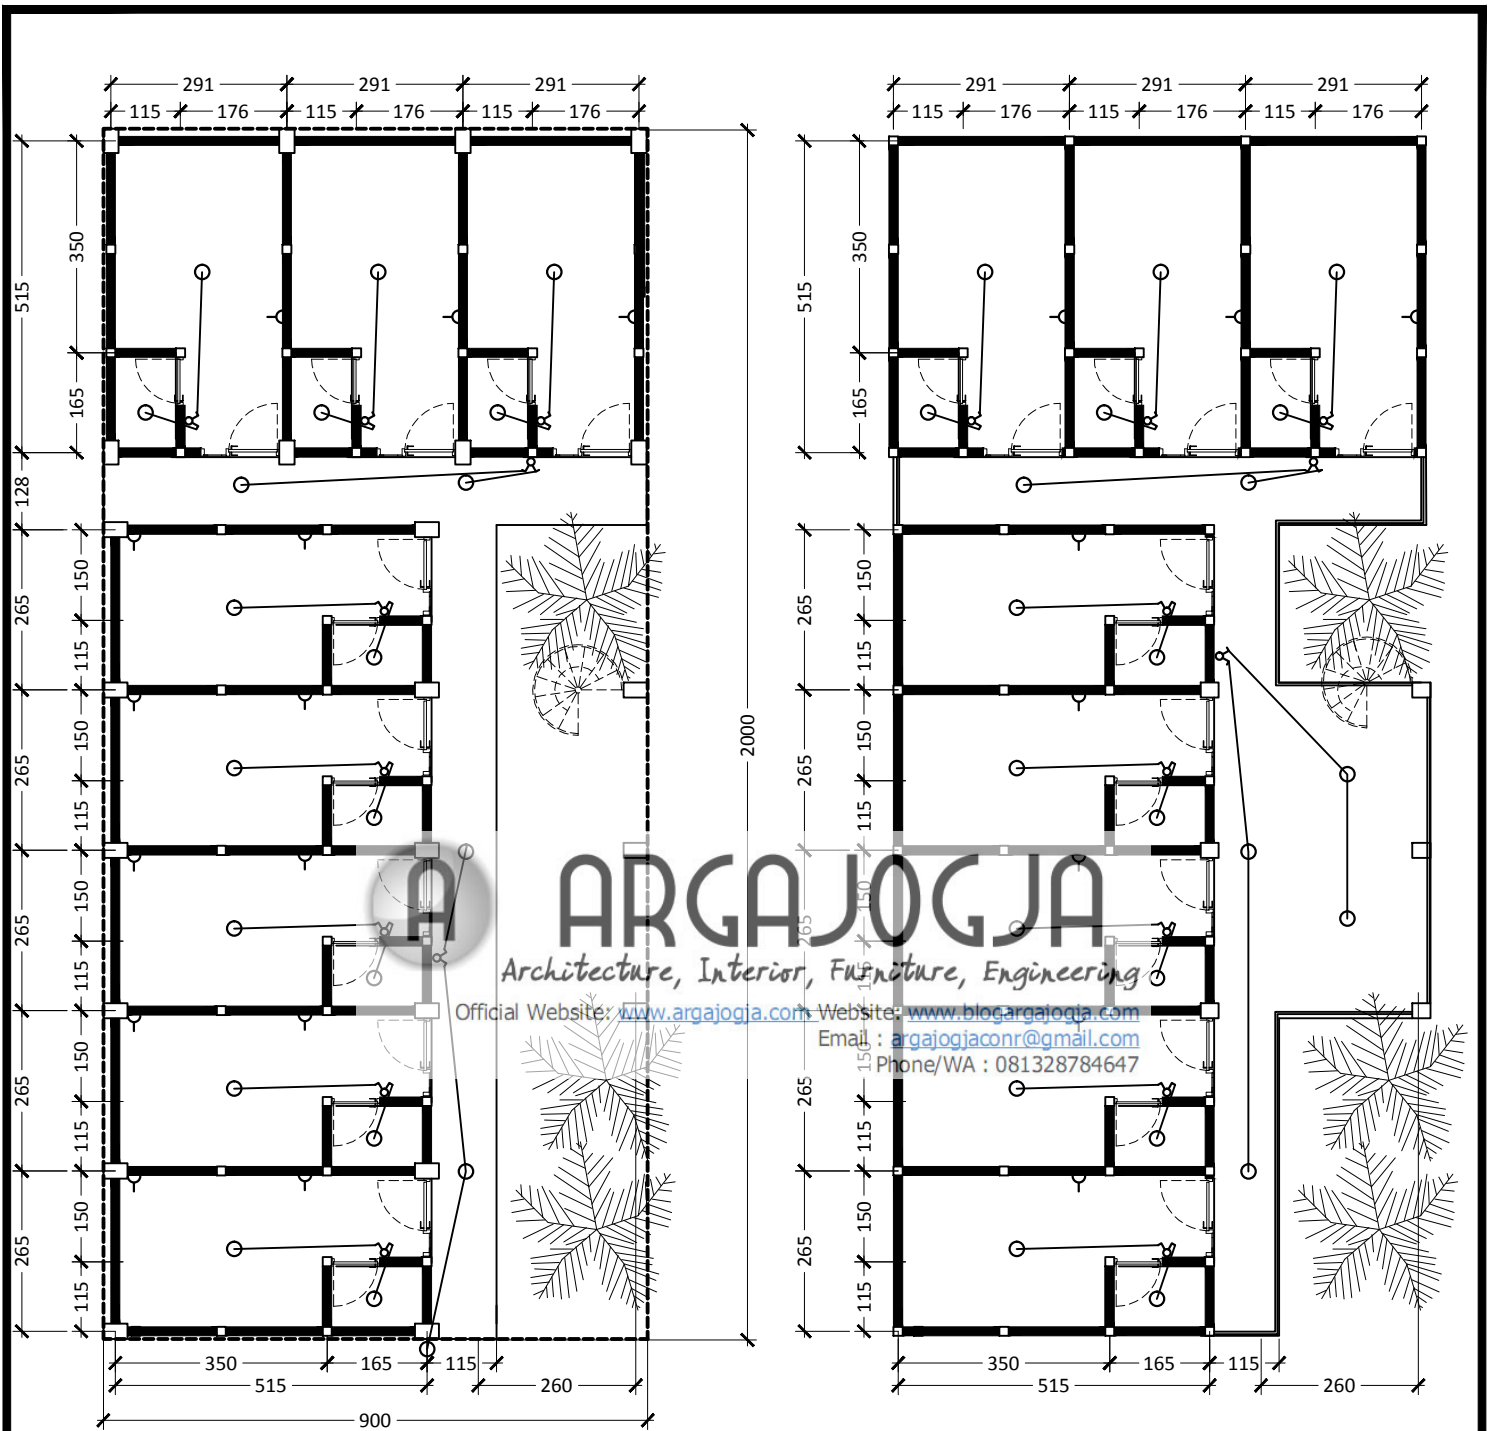


**ARGAJOGJA**  
 Architecture, Interior, Furniture, Engineering


Official Website: [www.argajogja.com](http://www.argajogja.com) Web Site: [www.blogargajogja.com](http://www.blogargajogja.com)  
 Email: [argajogjaconr@gmail.com](mailto:argajogjaconr@gmail.com)  
 Phone/WA : 081328784647

**RENCANA ELEKTRIKAL**  
**SKALA 1:25**

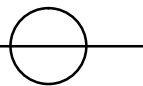

| SIMBOL | KETERANGAN                                  |
|--------|---|
| ○      | = TITIK lampu                               |
| ⚡      | = SAKLAR ganda/ SERI<br>1.5 mtr dari lantai |
| ⚡      | = SAKLAR tunggal<br>1.5 mtr dari lantai     |
| ⚡      | = OUTLET STOP KONTAK<br>0.3 mtr dari lantai |

| PROJECT NAME | ARCHITECT   | OWNER | TITLE      | PAPER |
|--------------|---|-------|------------|-------|
| KOS-KOSAN    |  ARGAJOGJA<br><small>Architecture#Interior#Engineering</small> |       | ELEKTRIKAL | A4    |

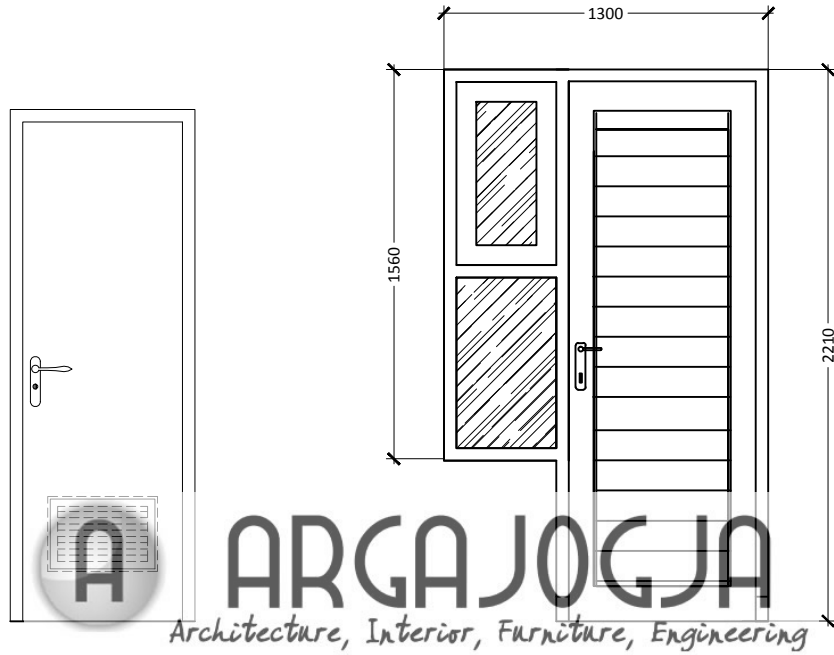



Official Website: [www.argajogja.com](http://www.argajogja.com) Website: [www.blogargajogja.com](http://www.blogargajogja.com)  
 Email : [argajogja@gmail.com](mailto:argajogja@gmail.com)  
 Phone/WA : 081328784647

PINTU  
 FIBER KM  
 UKURAN  
 SESUAI  
 STANDAR  
 PABRIK

PINTU  
 JENDELA  
 KAMAR

**RENCANA PINTU JENDELA**  
 SKALA 1:30

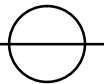

| PROJECT NAME | ARCHITECT  | OWNER | TITLE         | PAPER |
|--------------|--|-------|---------------|-------|
| KOS-KOSAN    |  <b>ARGAJOGJA</b><br><small>Architecture#interior#engineering</small> |       | PINTU JENDELA | A4    |