


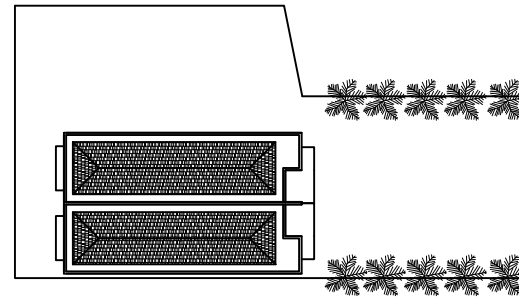

MARTIN

CV MAJU JAYA



JALAN RAYA HANKAM

CV MAJU JAYA




# ARGAJOGJA

Architecture, Interior, Furniture, Engineering

Official Website: [www.argajogja.com](http://www.argajogja.com) Website: [www.blogargajogja.com](http://www.blogargajogja.com)



Email : [argajogjaconr@gmail.com](mailto:argajogjaconr@gmail.com)

Phone/WA : 081328784647

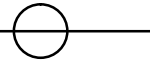SITEPLAN  
SKALA 1:500 

PROJECT NAME	ADDRESS
PEMBANGUNAN RUKO	JATIMURNI, PONDOK MELATI BEKASI, JAWA BARAT

	PAPER
	A3

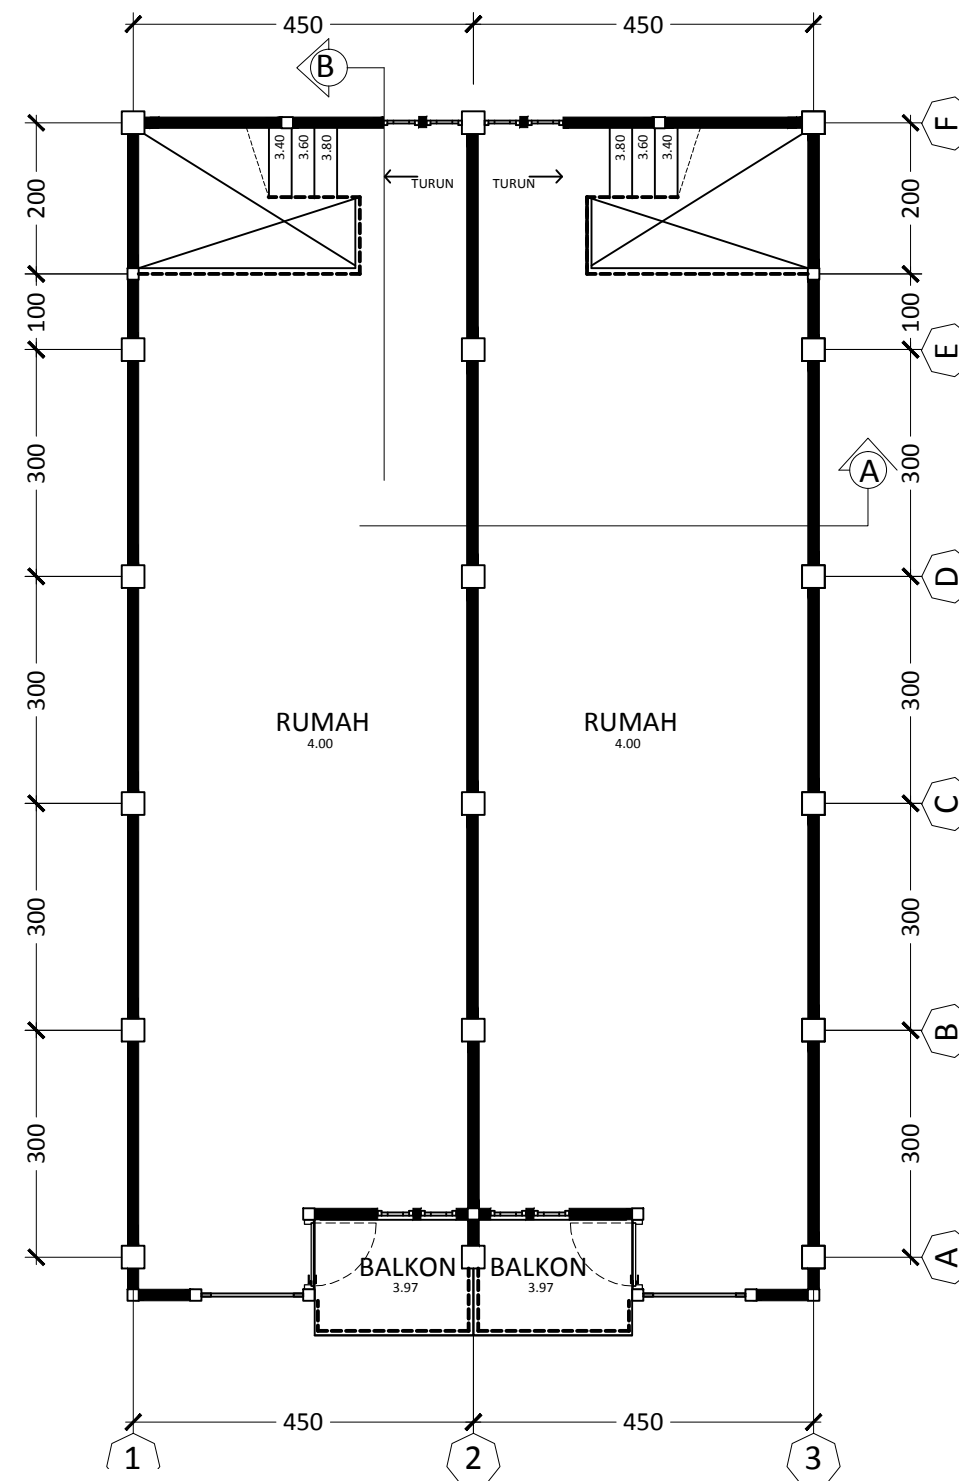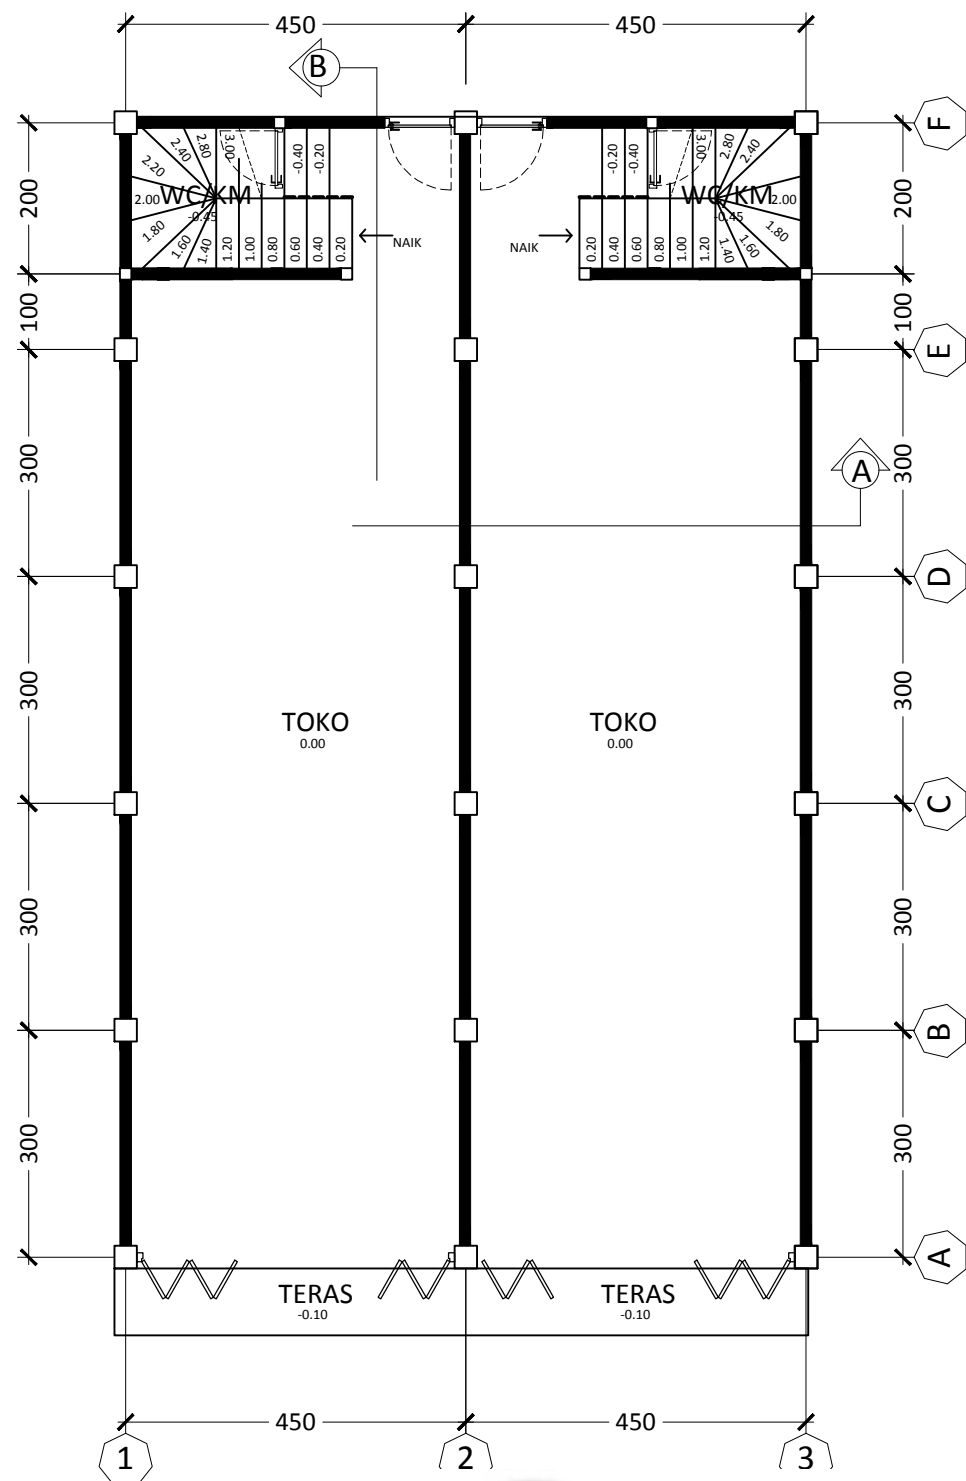

DENAH LT. 2  
SKALA 1:100



# ARGAJOGJA

Architecture, Interior, Furniture, Engineering


Official Website: [www.argajogja.com](http://www.argajogja.com) Website: [www.blogargajogja.com](http://www.blogargajogja.com)

Email : [argajogjaconr@gmail.com](mailto:argajogjaconr@gmail.com)

Phone/WA : 081328784647

PROJECT NAME	ADDRESS
PEMBANGUNAN RUKO	JATIMURNI, PONDOK MELATI BEKASI, JAWA BARAT

PAPER
A3

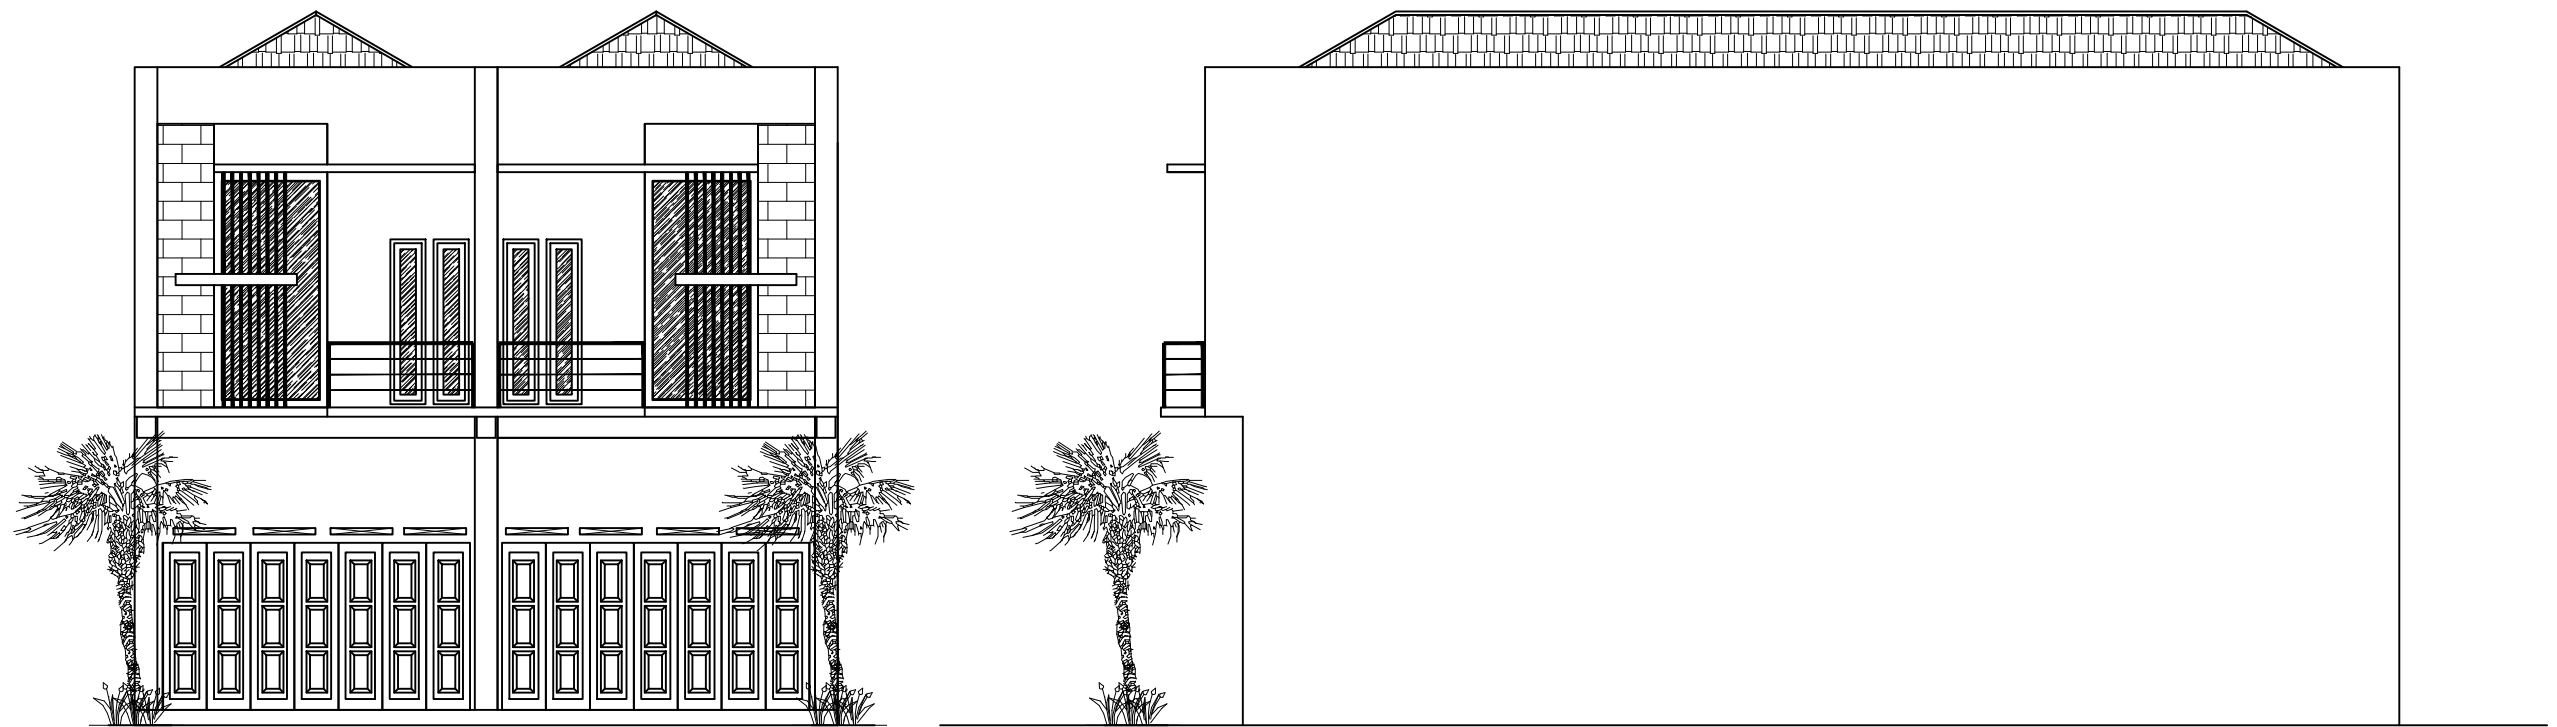

**TAMPAK DEPAN**  
SKALA 1:100

**T. SAMPING KIRI**  
SKALA 1:100



**ARGAJOGJA**

Architecture, Interior, Furniture, Engineering


Official Website: [www.argajogja.com](http://www.argajogja.com) Website: [www.blogargajogja.com](http://www.blogargajogja.com)

Email : [argajogjaconr@gmail.com](mailto:argajogjaconr@gmail.com)


Phone/WA : 081328784647

PROJECT NAME	ADDRESS
PEMBANGUNAN RUKO	JATIMURNI, PONDOK MELATI BEKASI, JAWA BARAT

	PAPER
	A3

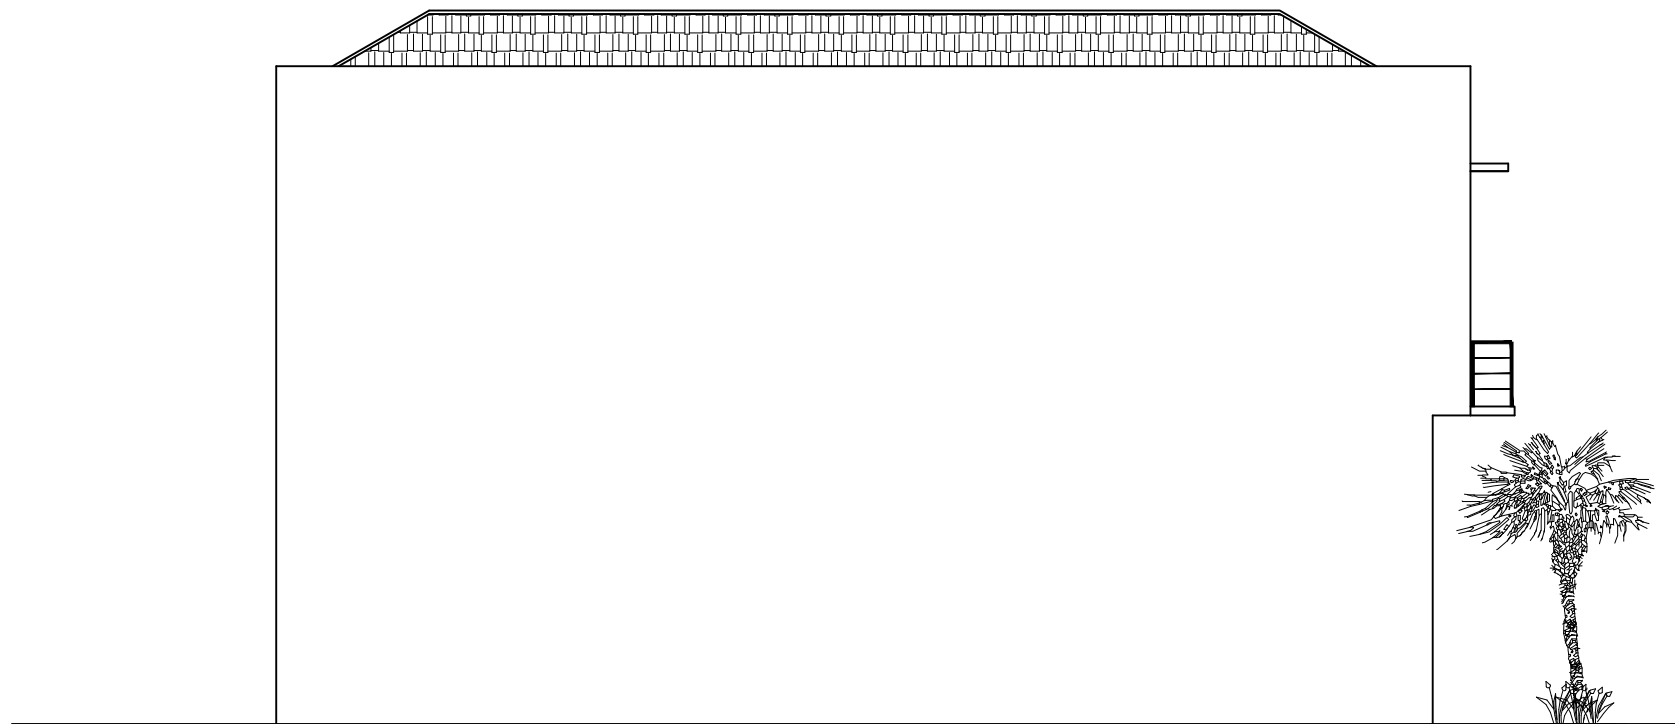

T. SAMPING KANAN  
SKALA 1:100

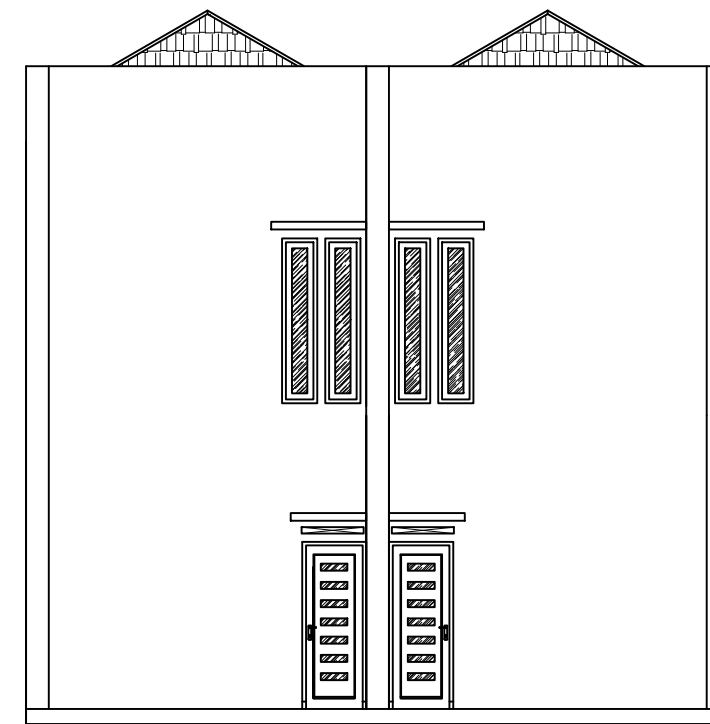

TAMPAK BELAKANG  
SKALA 1:100



# ARGAJOGJA

Architecture, Interior, Furniture, Engineering




Official Website: [www.argajogja.com](http://www.argajogja.com) Website: [www.blogargajogja.com](http://www.blogargajogja.com)

Email : [argajogjaconr@gmail.com](mailto:argajogjaconr@gmail.com)

Phone/WA : 081328784647

PROJECT NAME	ADDRESS
PEMBANGUNAN RUKO	JATIMURNI, PONDOK MELATI BEKASI, JAWA BARAT

	PAPER
	A3

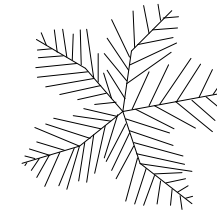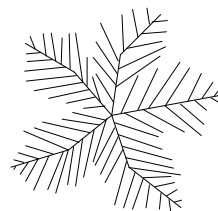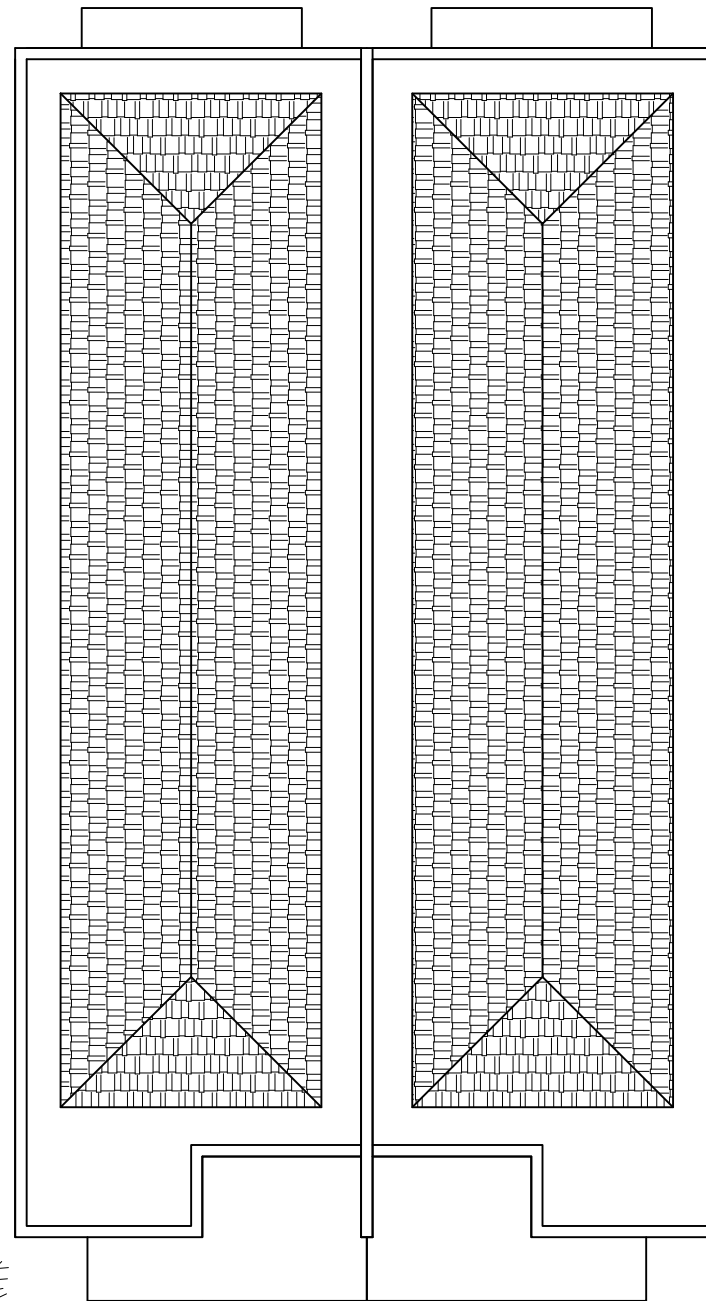


# ARGAJOGJA

Architecture, Interior, Furniture, Engineering

Official Website: [www.argajogja.com](http://www.argajogja.com) Website: [www.blogargajogja.com](http://www.blogargajogja.com)


Email : [argajogjaconr@gmail.com](mailto:argajogjaconr@gmail.com)

Phone/WA : 081328784647

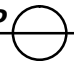
RENCANA ATAP   
SKALA 1:100

PROJECT NAME	ADDRESS
PEMBANGUNAN RUKO	JATIMURNI, PONDOK MELATI BEKASI, JAWA BARAT

	PAPER
	A3

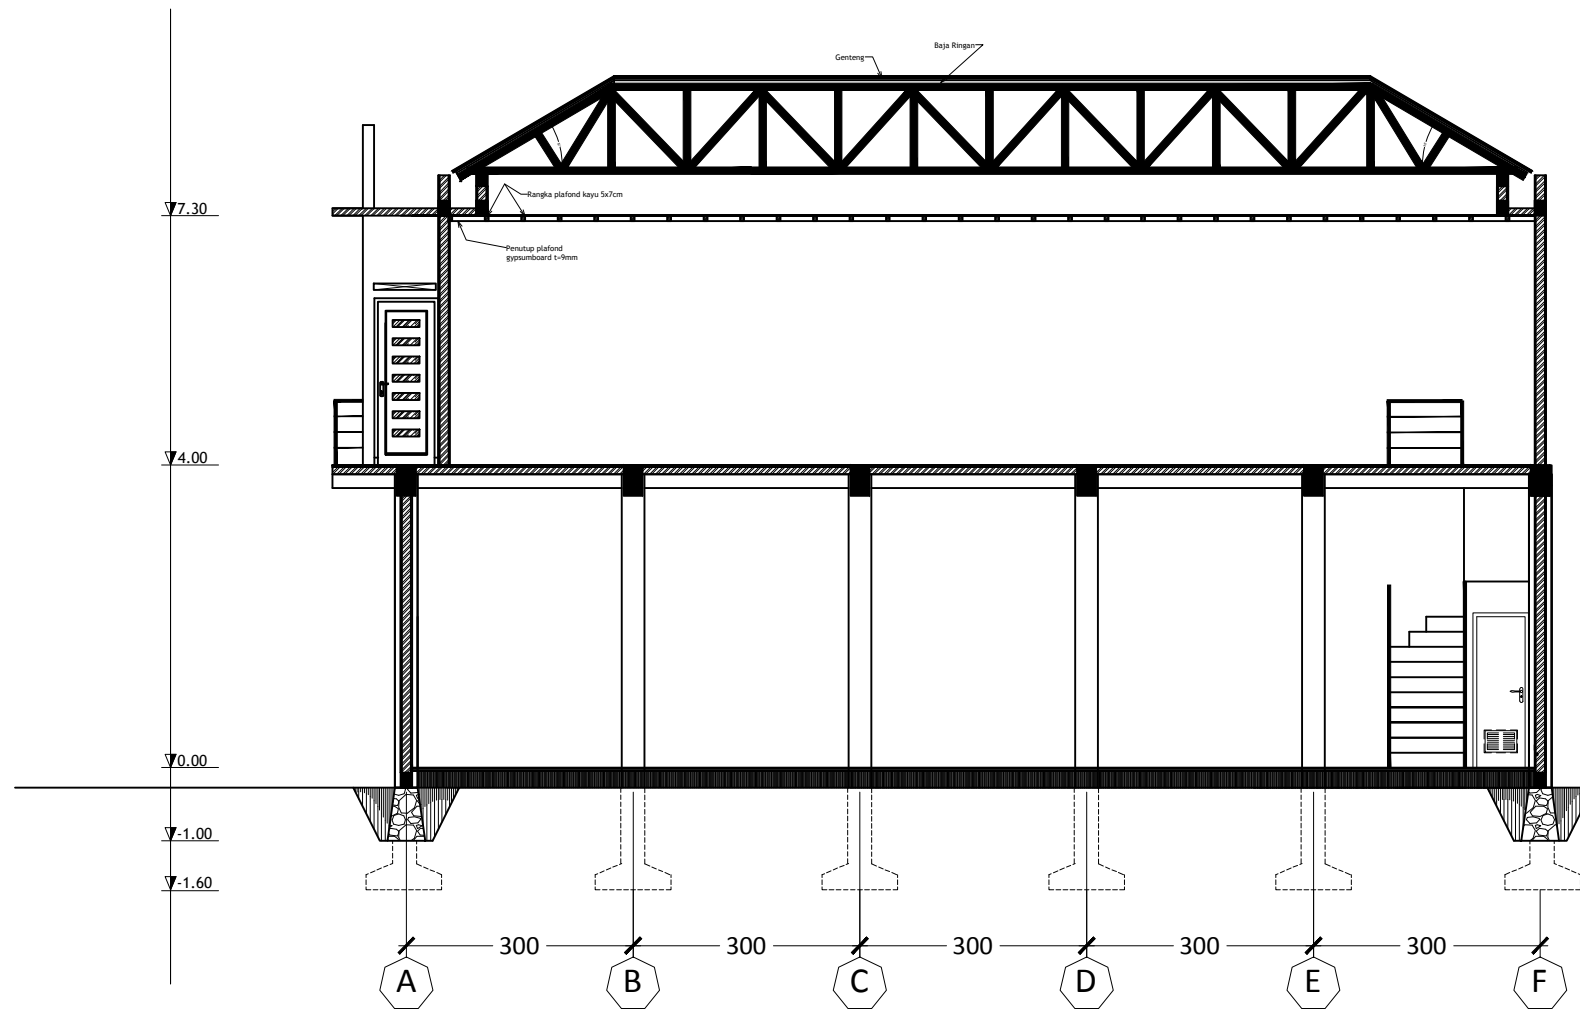

**POTONGAN MEMANJANG**  
SKALA 1:100

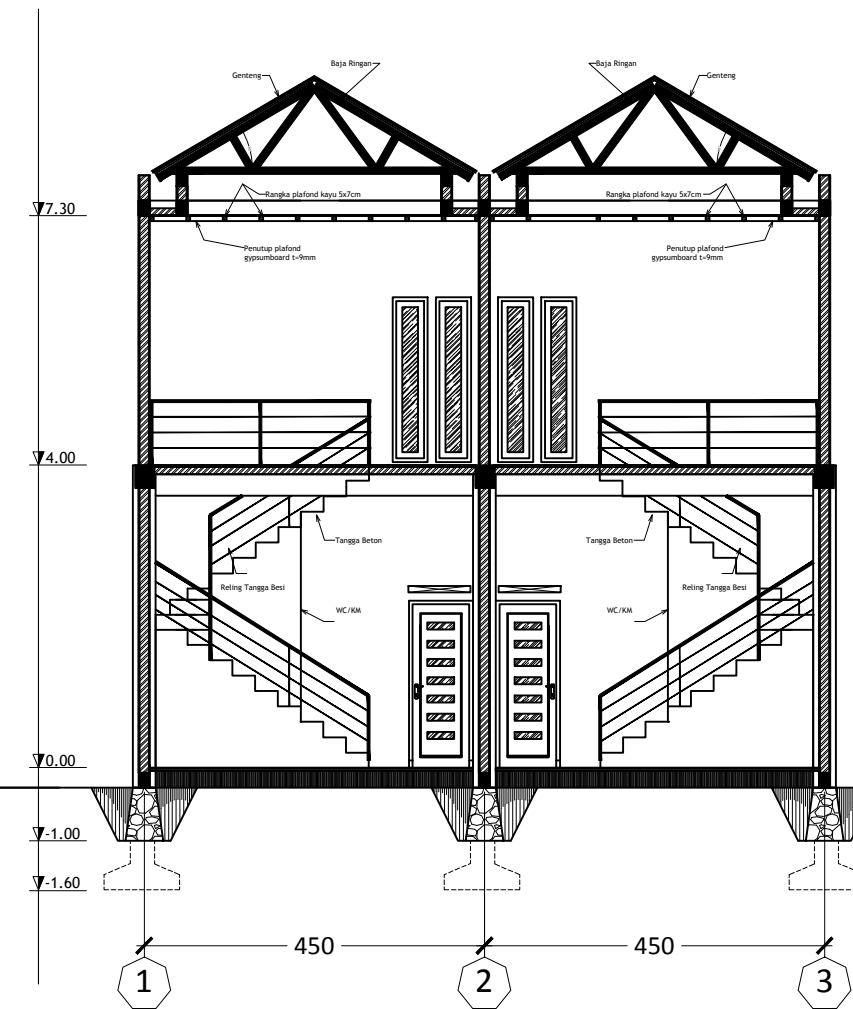

**POTONGAN MELINTANG**  
SKALA 1:100



# ARGAJOGJA

Architecture, Interior, Furniture, Engineering

Official Website: [www.argajogja.com](http://www.argajogja.com) Website: [www.blogargajogja.com](http://www.blogargajogja.com)

Email : [argajogjaconr@gmail.com](mailto:argajogjaconr@gmail.com)

Phone/WA : 081328784647

PROJECT NAME	ADDRESS
PEMBANGUNAN RUKO	JATIMURNI, PONDOK MELATI BEKASI, JAWA BARAT

PAPER
A3