




ARGAJOGJA

Architecture, Interior, Furniture, Engineering

Official Website: www.argajogja.com Website: www.blogargajogja.com

Email : argajogjaconr@gmail.com

Phone/WA : 081328784647

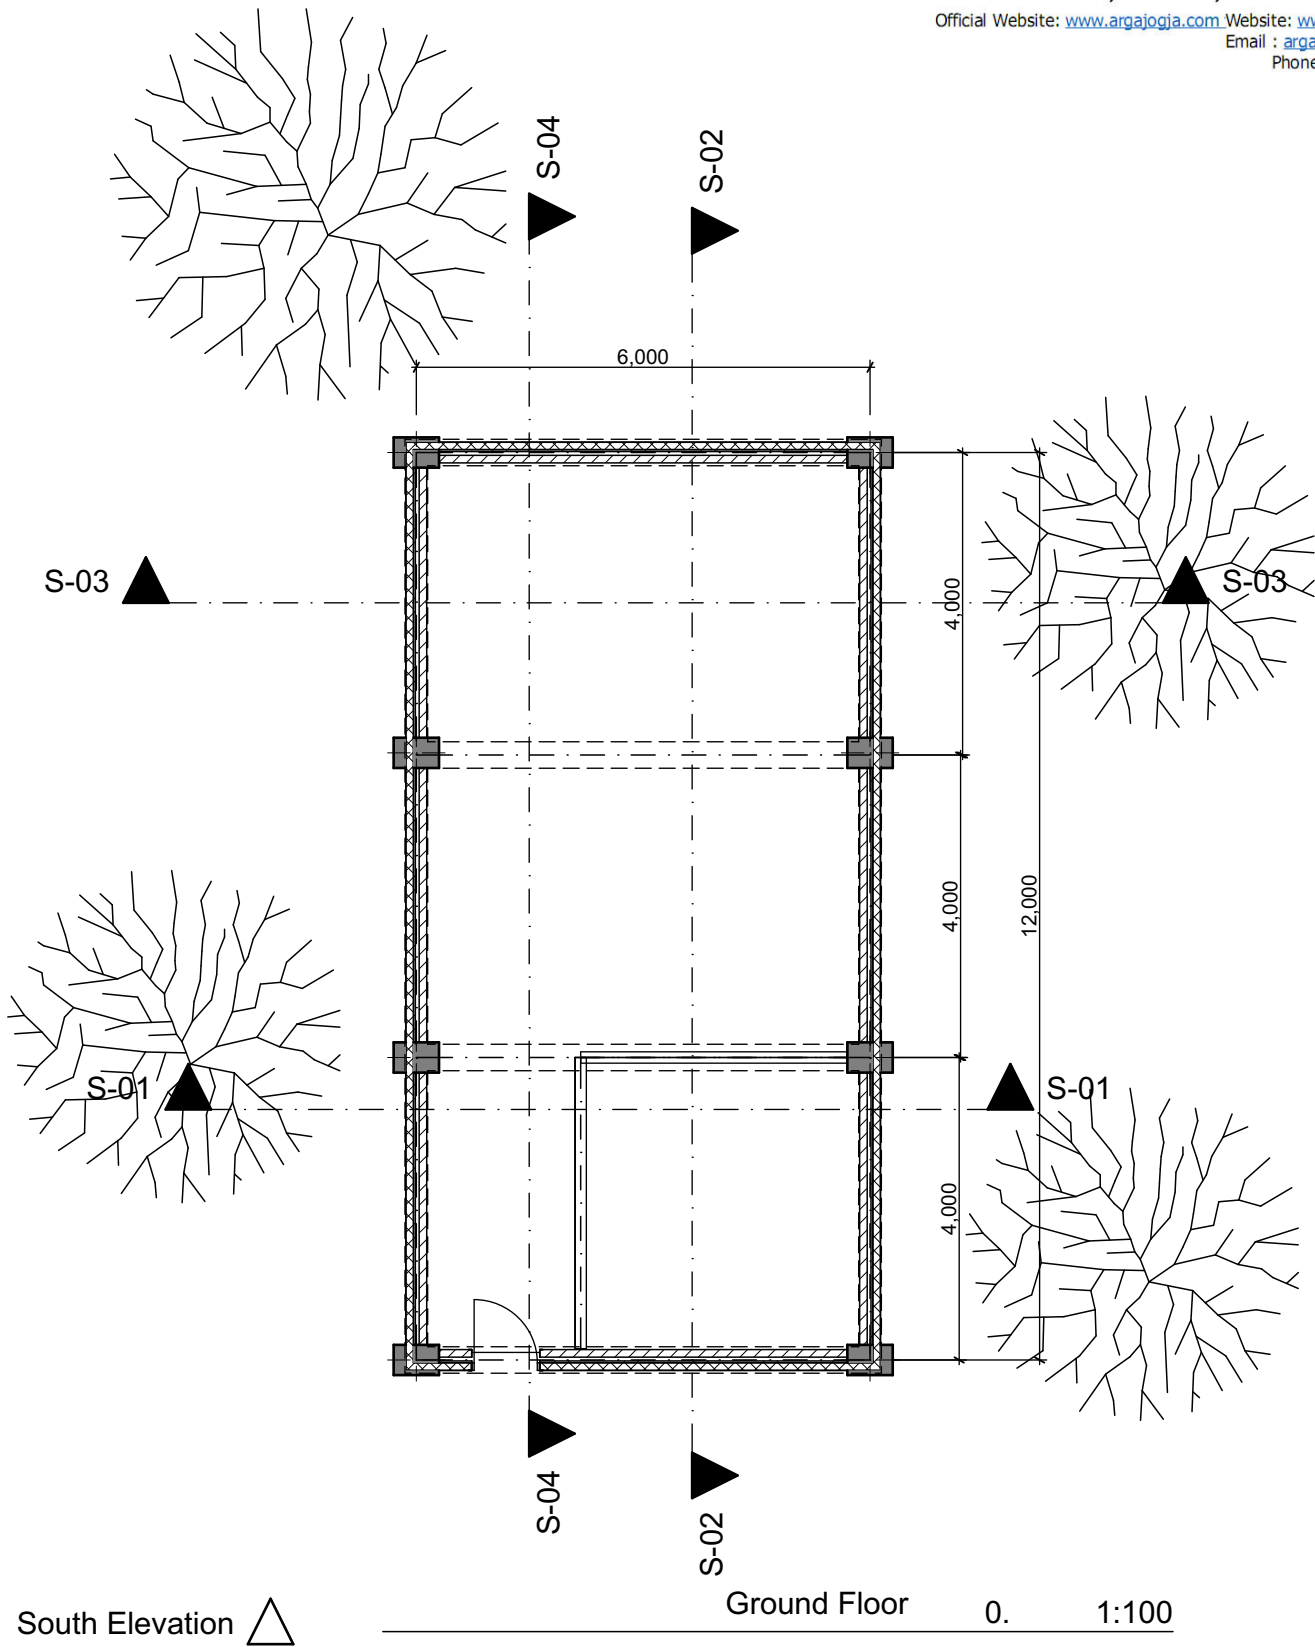

South Elevation 

Drawing Name


Ground Floor

Drawing Scale

1:100

ARGAJOGJA

architecture / interior / engineering / tutorial

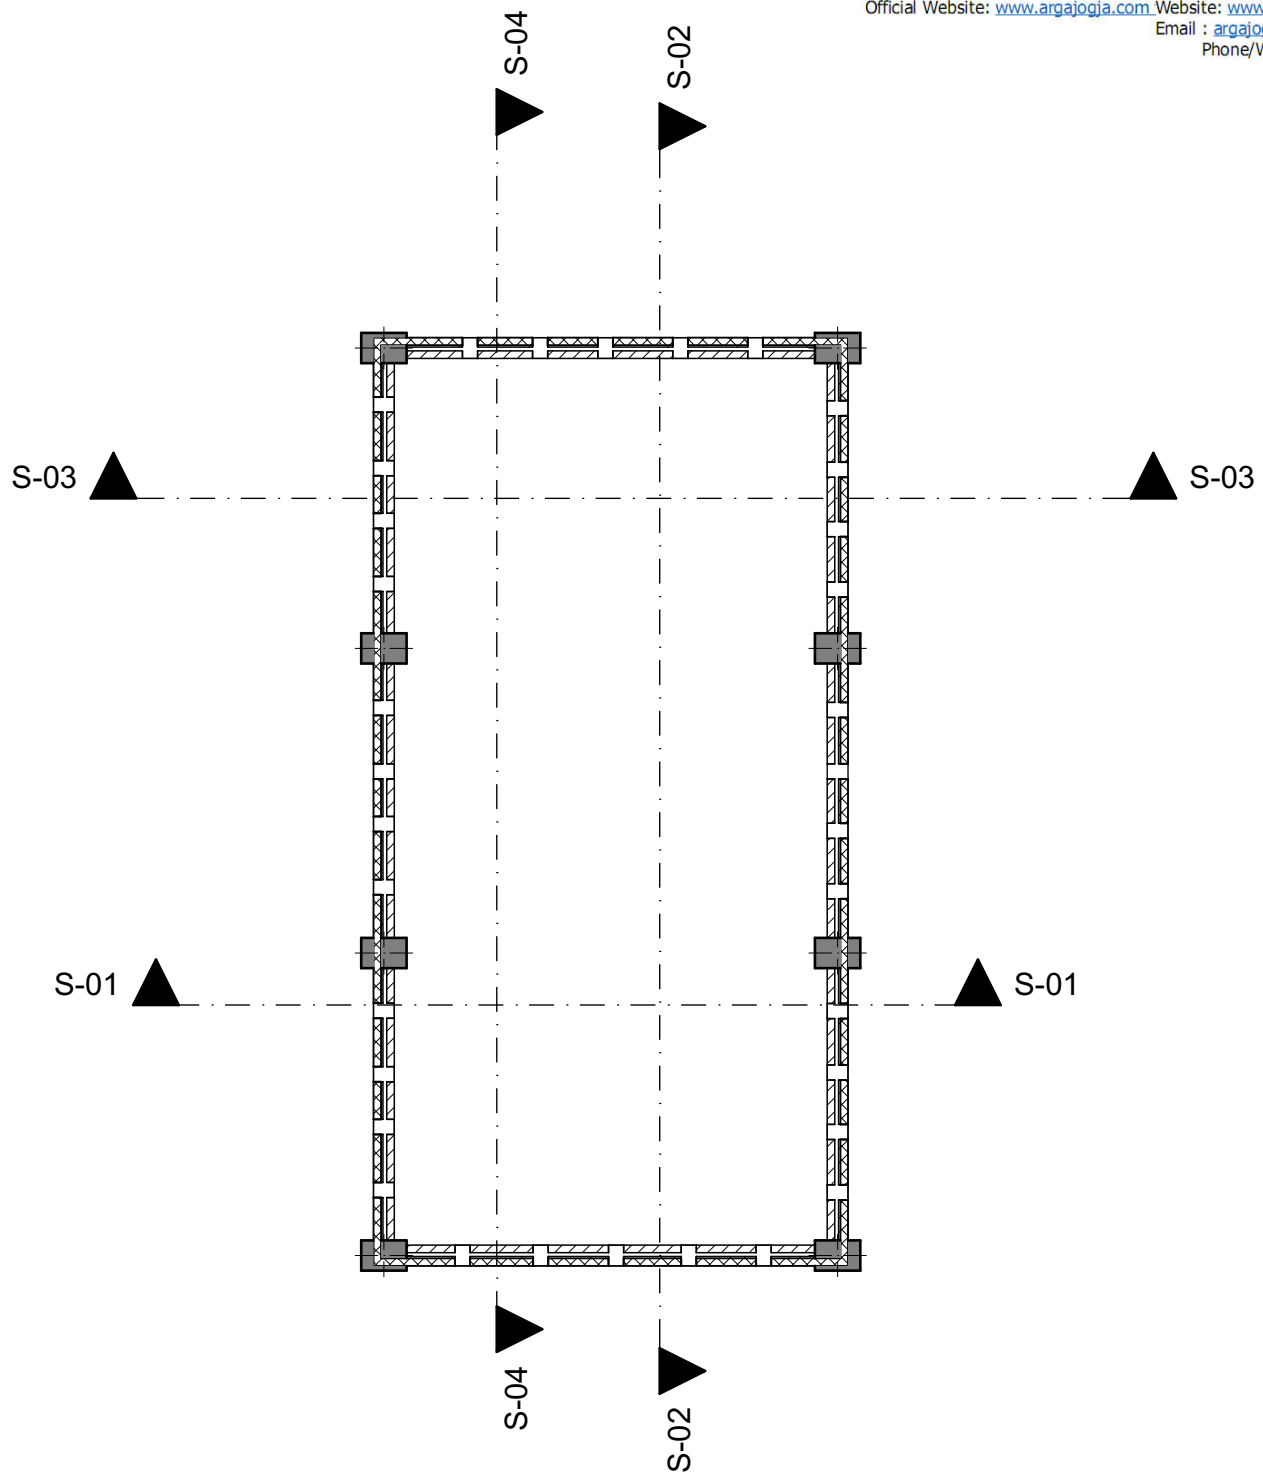

South Elevation 

Story 1.

1:100

Drawing Name

Story

Drawing Scale

1:100

ARGAJOGJA

architecture / interior / engineering / tutorial




ARGAJOGJA

Architecture, Interior, Furniture, Engineering

Official Website: www.argajogja.com Website: www.blogargajogja.com

Email : argajogjaconr@gmail.com

Phone/WA : 081328784647

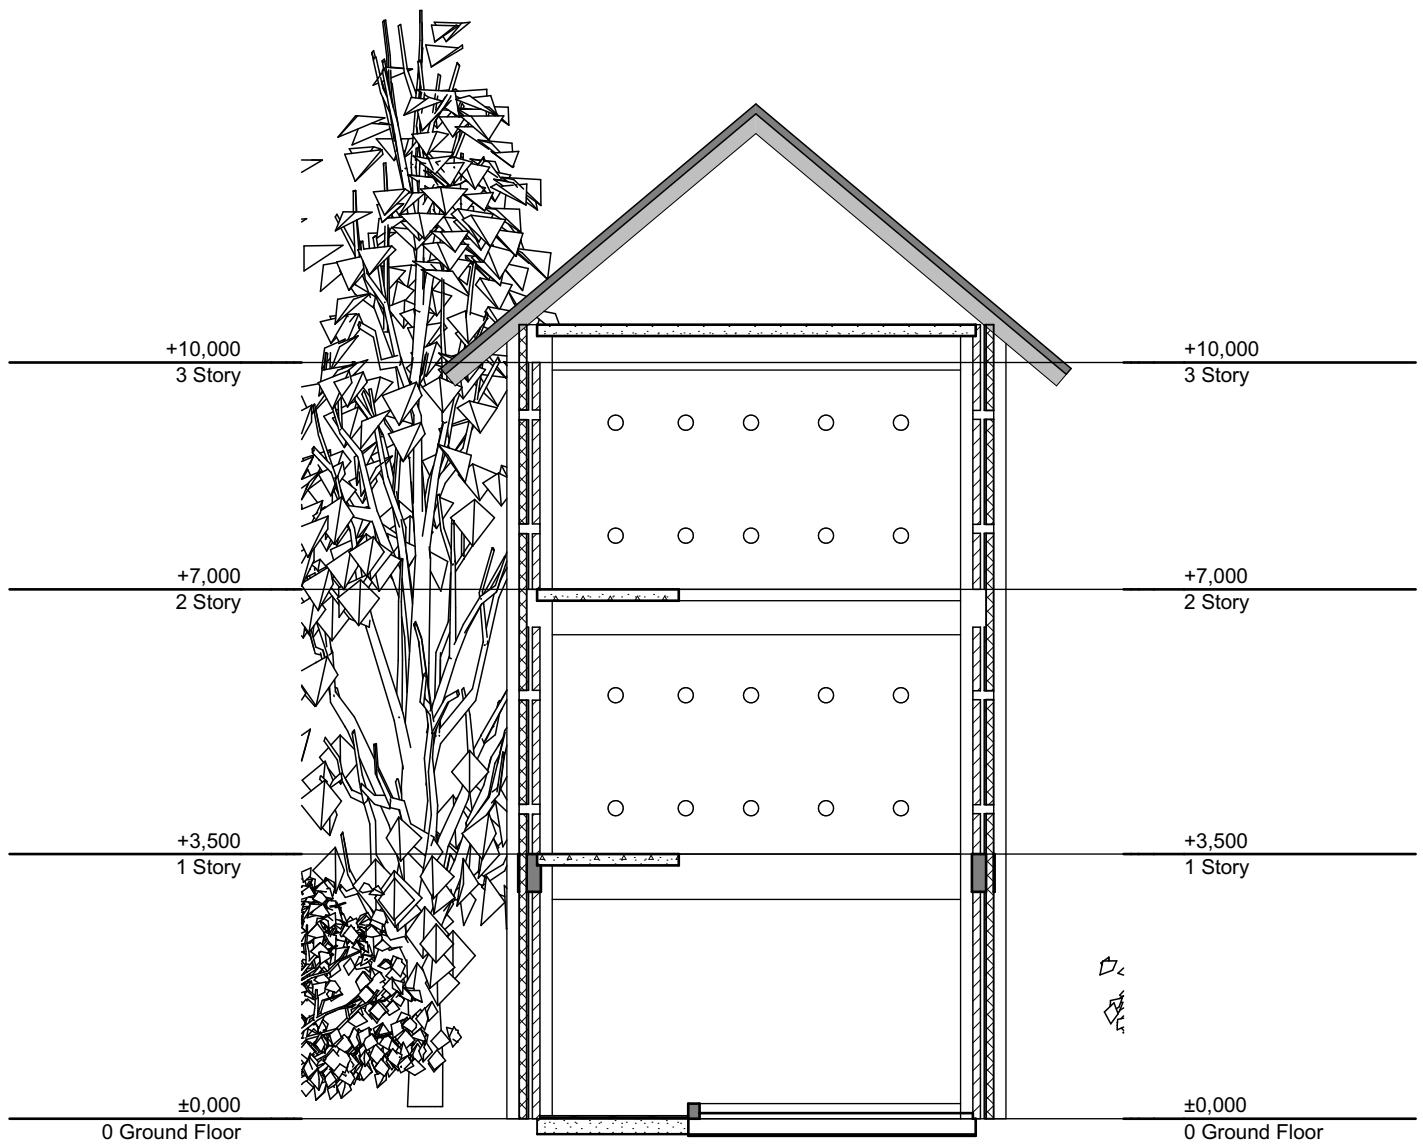

S-01

Building Section

1:100

Drawing Name

Building Section

Drawing Scale


1:100

ARGAJOGJA

architecture / interior / engineering / tutorial

North Elevation ▽

▽ West Elevation

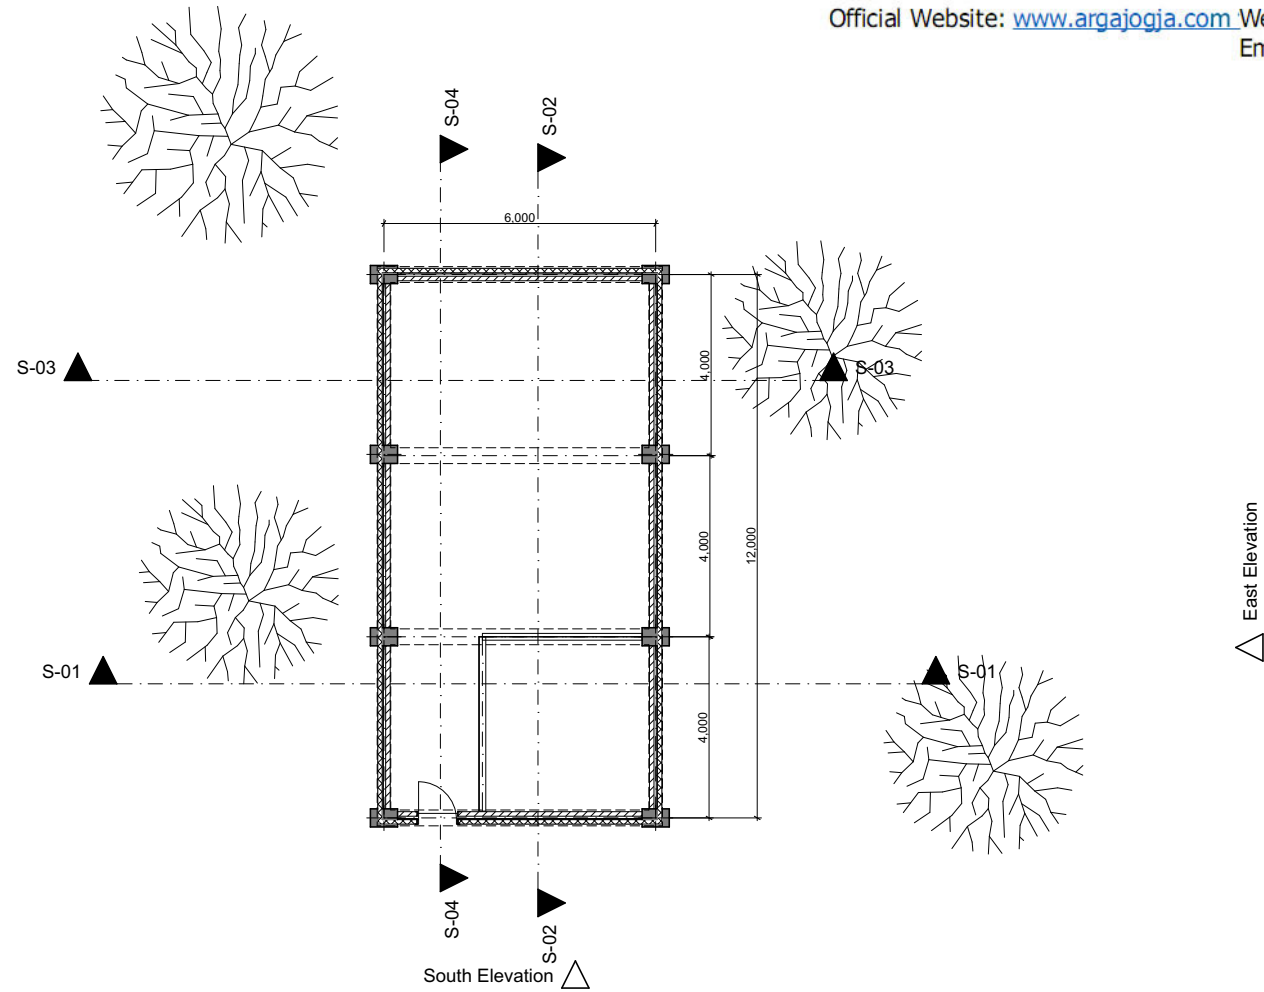

South Elevation ▽

△ East Elevation

