



GAMBAR KERJA MUSHOLA

MANOKOWARI, PAPUA

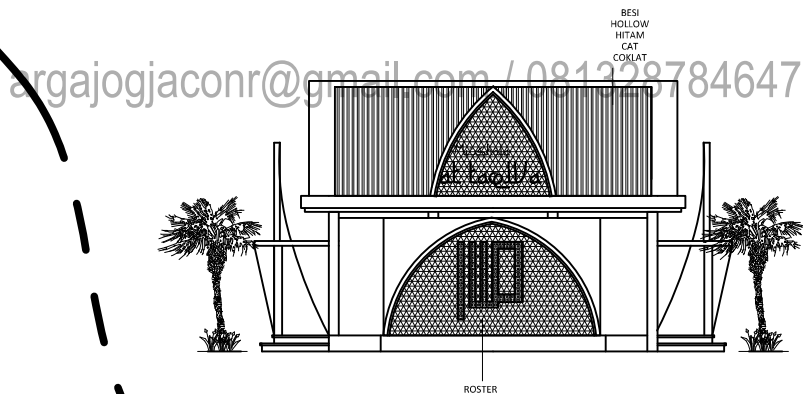


design by

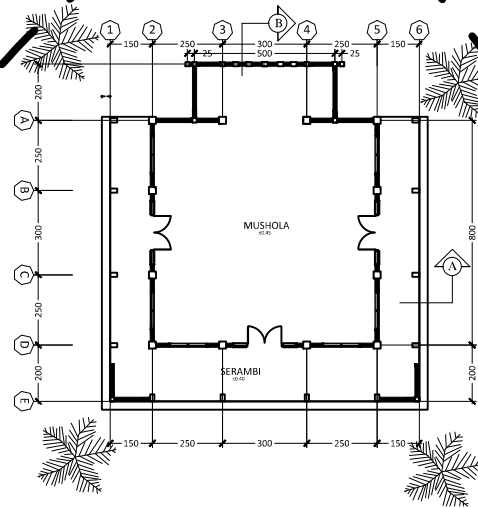


ARGAJOGJA


Architecture, Interior, Engineering

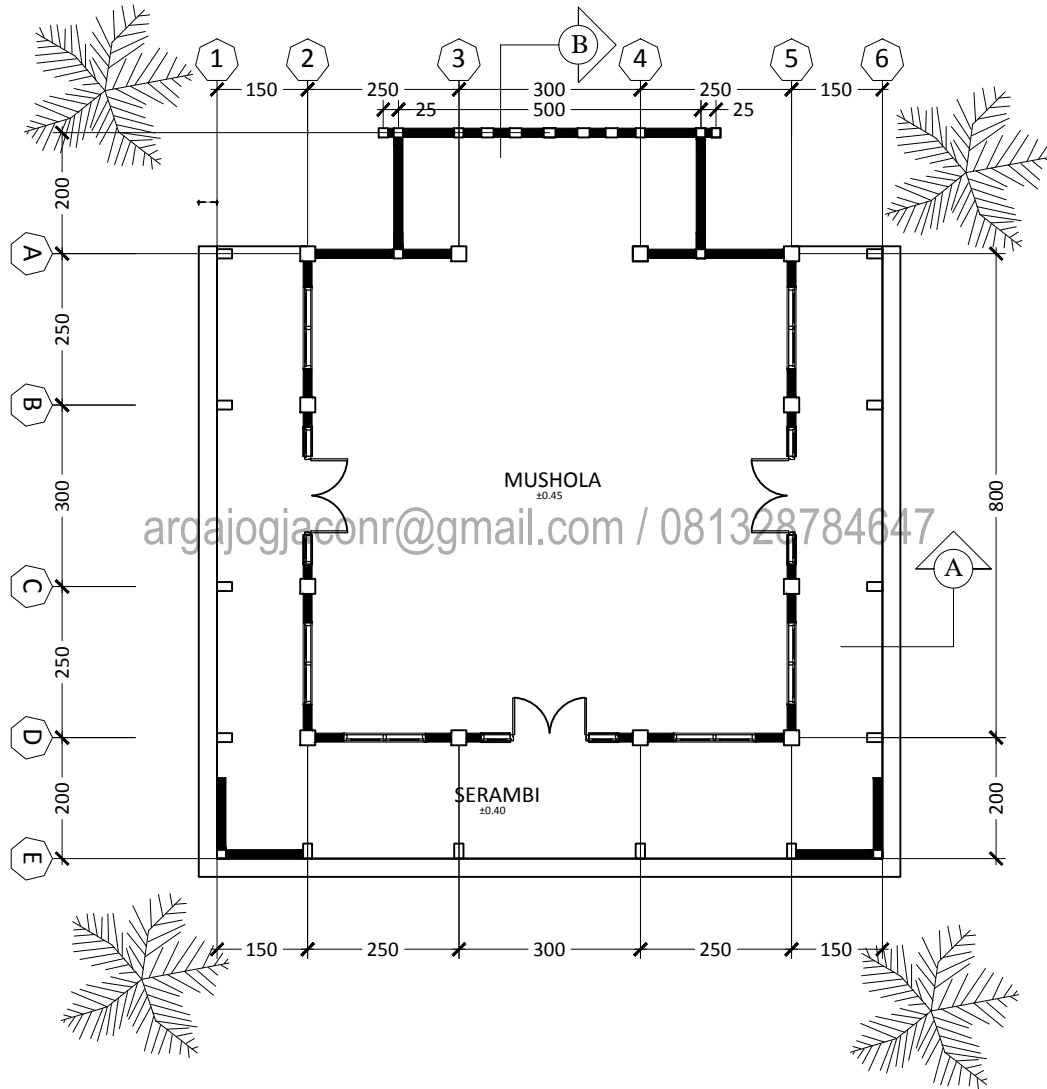

DENAH RENCANA
SKALA 1:125

PROJECT NAME	ARCHITECT	OWNER	LOCATION	TITLE
MUSHOLA	 WWW.ARGAJOGJA.COM	IBU SRI	MANOKOWARI	DENAH RENCANA


BESI
HOLLOW
HITAM
CAT
COKLAT

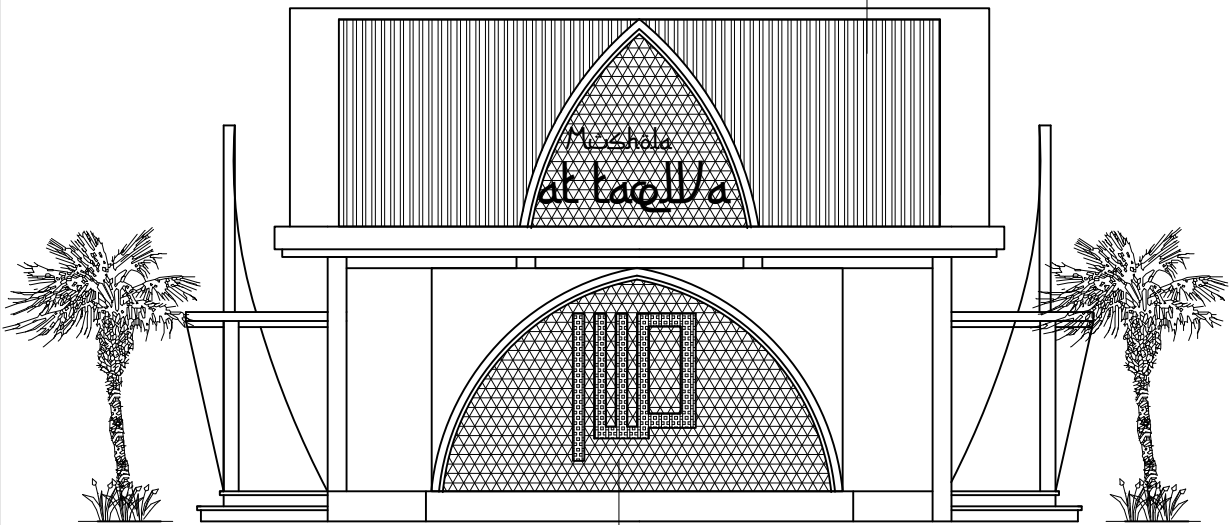


ROSTER


TAMPAK DEPAN
SKALA 1:100

argajogjaconr@gmail.com / 081328784647

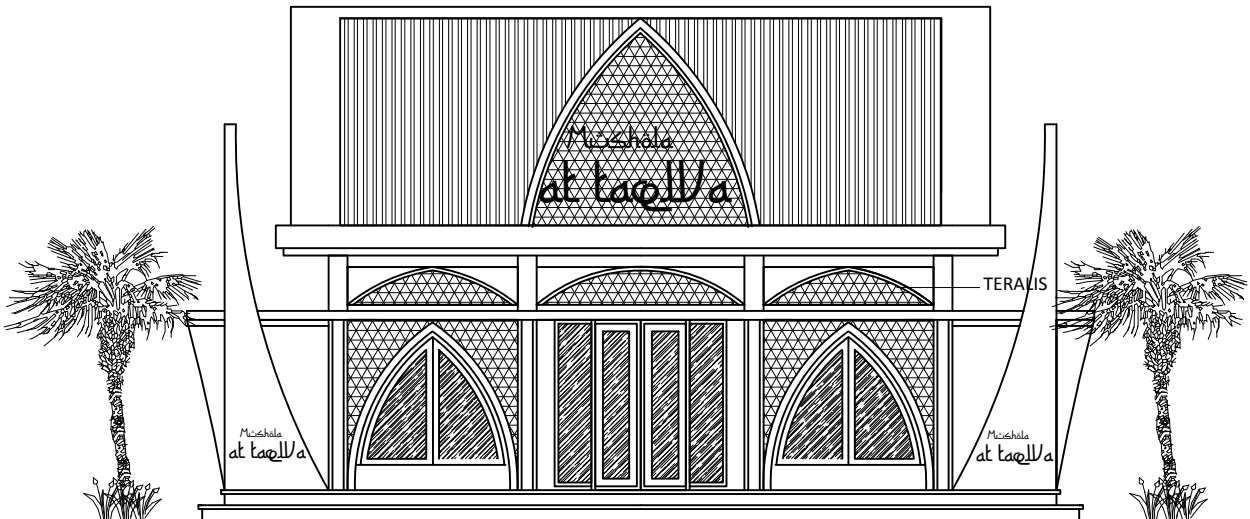


TAMPAK BELAKANG
SKALA 1:100

PROJECT NAME	ARCHITECT	OWNER	LOCATION	TITLE
MUSHOLA	 WWW.ARGAJOGJA.COM	IBU SRI	MANOKOWARI	TAMPAK

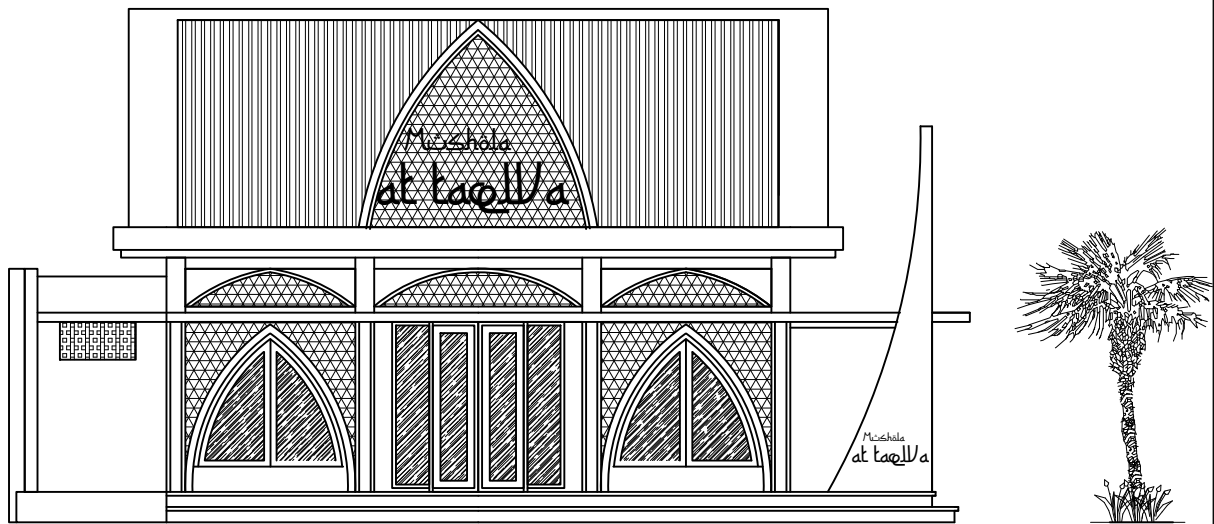


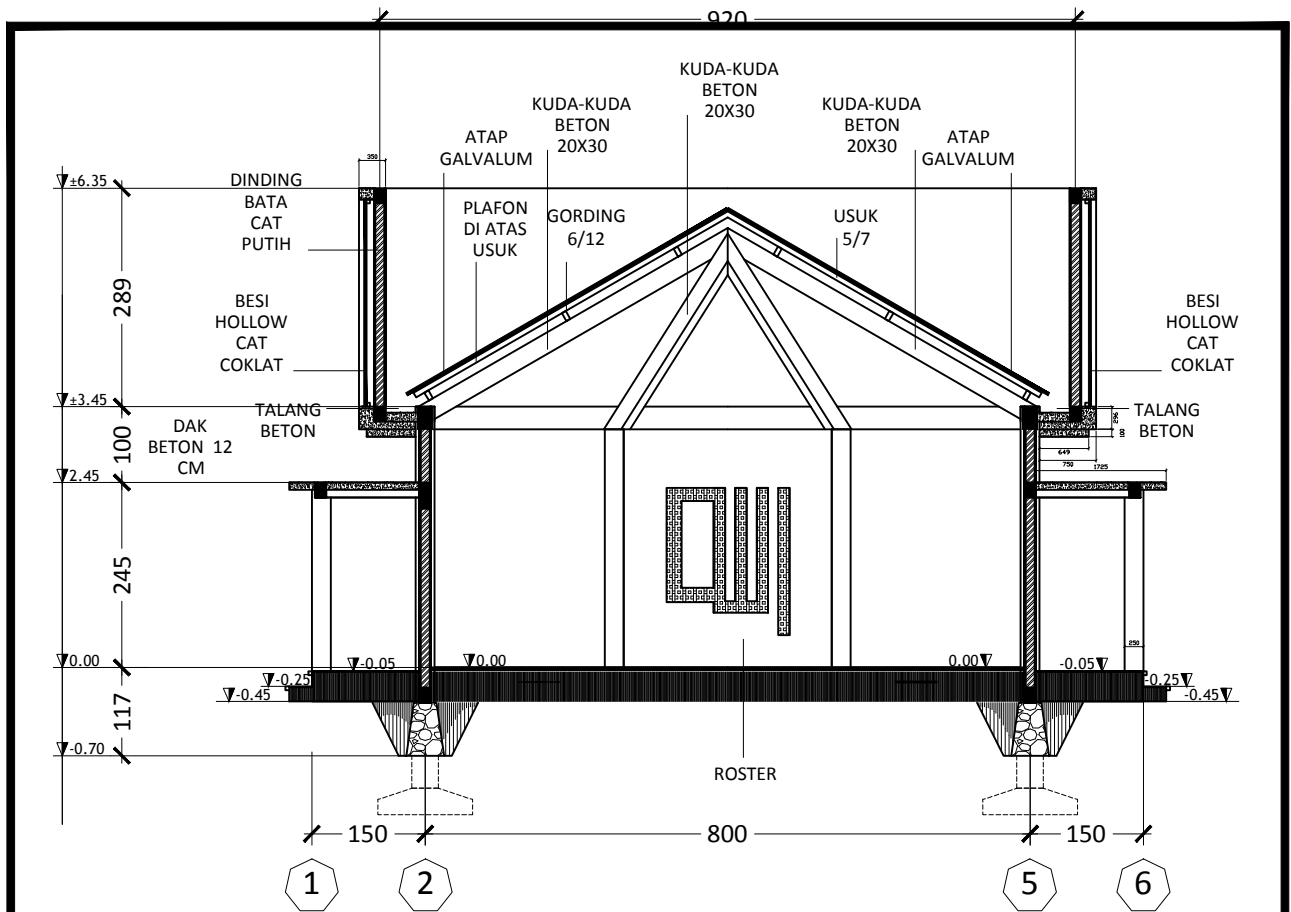
○ **TAMPAK KIRI**
SKALA 1:100

argajogjaconr@gmail.com / 081328784647

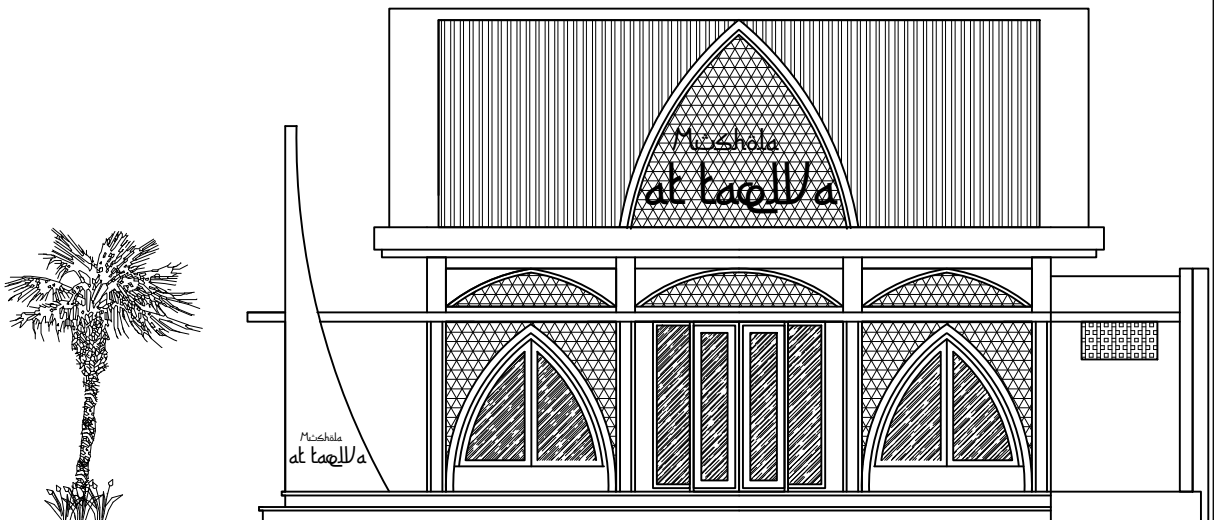


○ **TAMPAK KANAN**
SKALA 1:100


PROJECT NAME	ARCHITECT	OWNER	LOCATION	TITLE
MUSHOLA	 WWW.ARGAJOGJA.COM	IBU SRI	MANOKOWARI	TAMPAK





POTONGAN A
SKALA 1:100

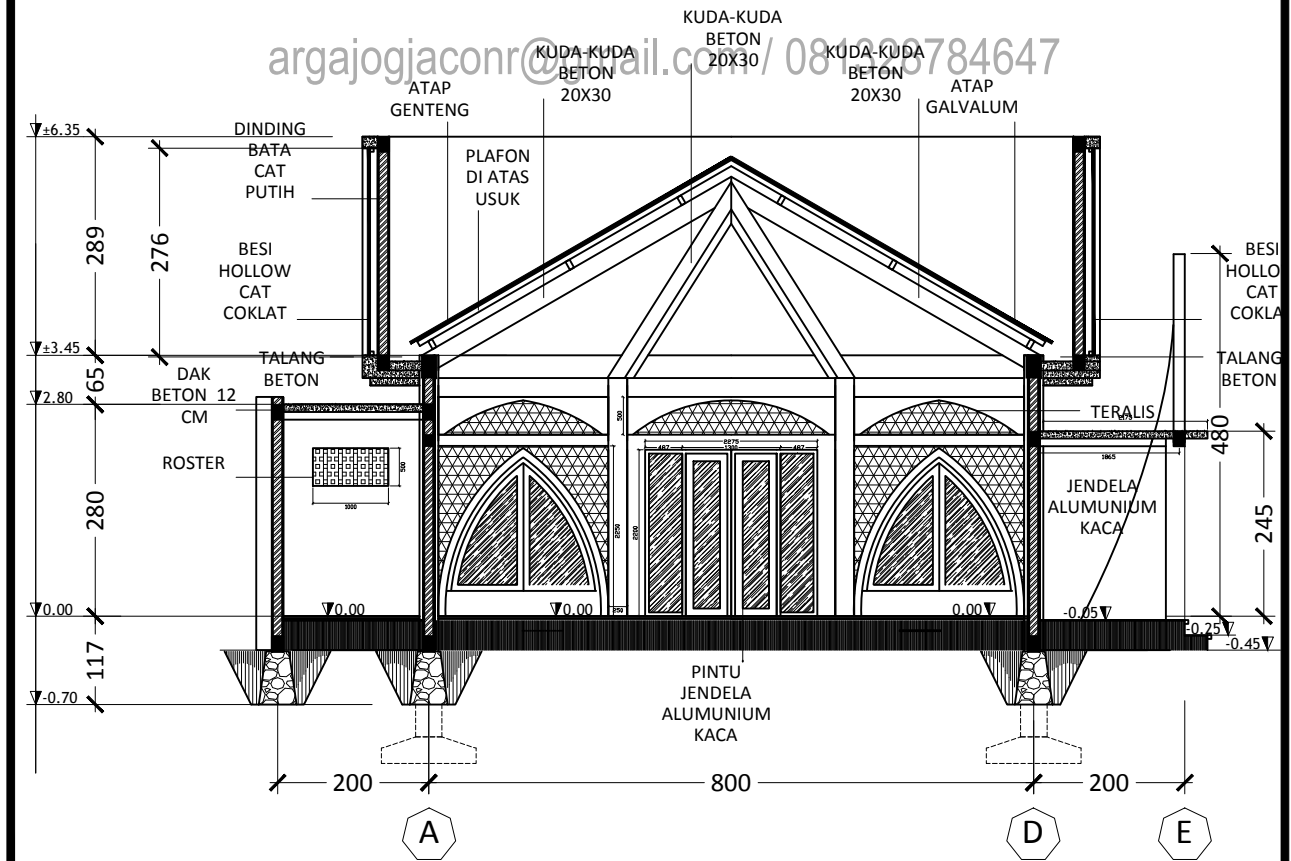



POTONGAN B
SKALA 1:100

PROJECT NAME	ARCHITECT	OWNER	LOCATION	TITLE
MUSHOLA	 WWW.ARGAJOGJA.COM	IBU SRI	MANOKOWARI	POTONGAN

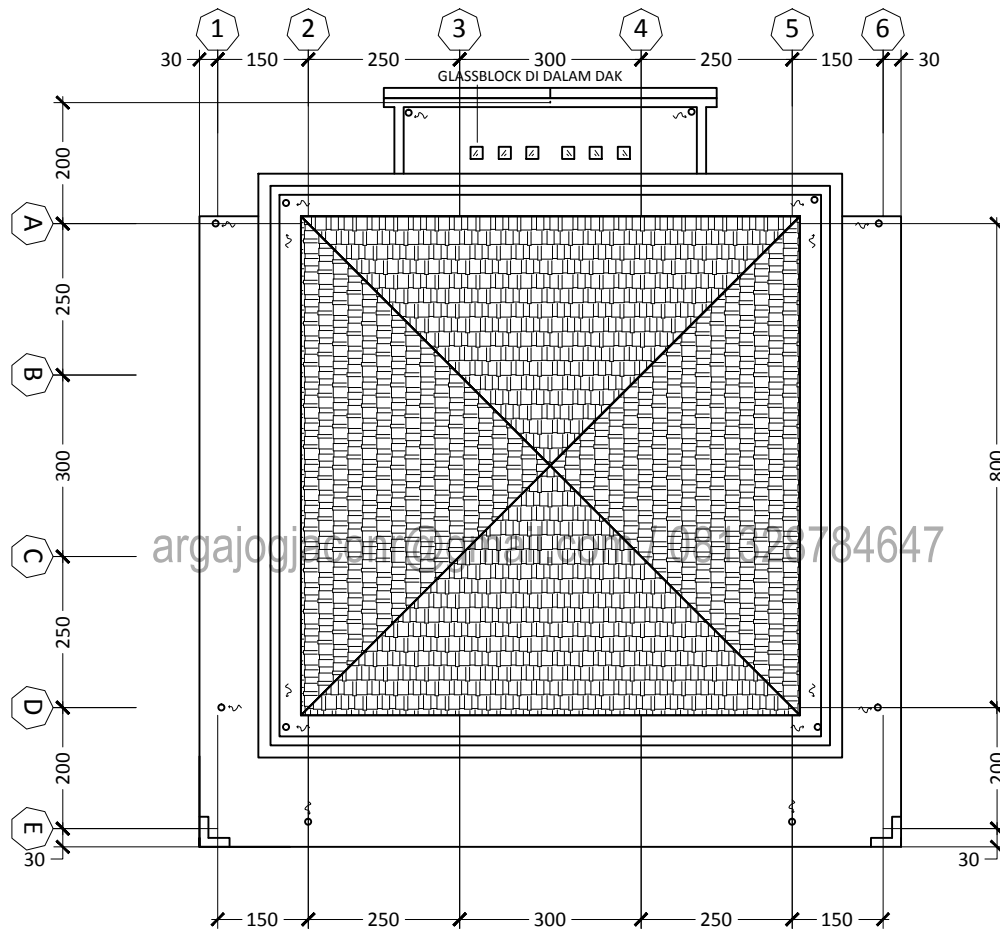

RENCANA ATAP
SKALA 1:125


PROJECT NAME	ARCHITECT	OWNER	LOCATION	TITLE
MUSHOLA	 WWW.ARGAJOGJA.COM	IBU SRI	MANOKOWARI	ATAP

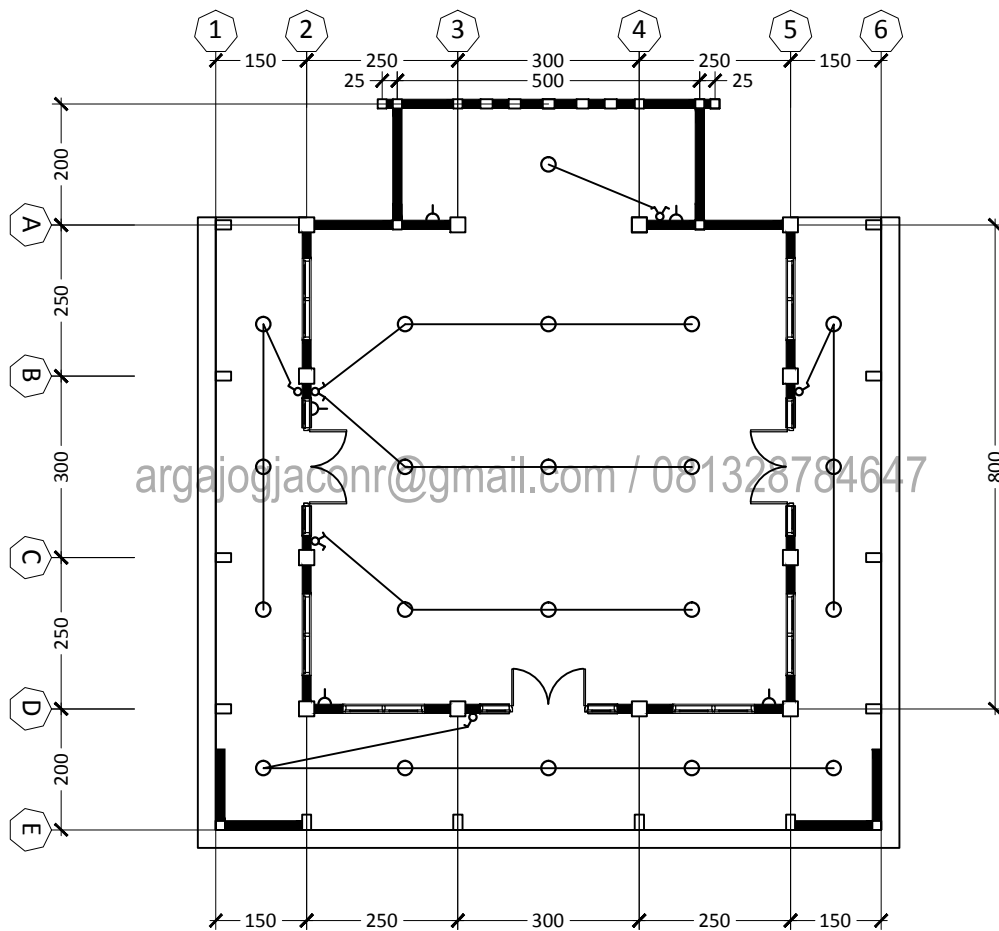


argajogjaconr@gmail.com / 081328784647


ELEKTRIKAL
SKALA 1:125

SIMBOL	KETERANGAN
○	= SL Philips 23 watt
⌘	= SAKLAR ganda/ SERI 1.5 mtr dari lantai
♂	= SAKLAR tunggal 1.5 mtr dari lantai
⌒	= OUTLET STOP KONTAK 0.3 mtr dari lantai

PROJECT NAME	ARCHITECT	OWNER	LOCATION	TITLE
MUSHOLA	 WWW.ARGAJOGJA.COM	IBU SRI	MANOKOWARI	ELEKTRIKAL

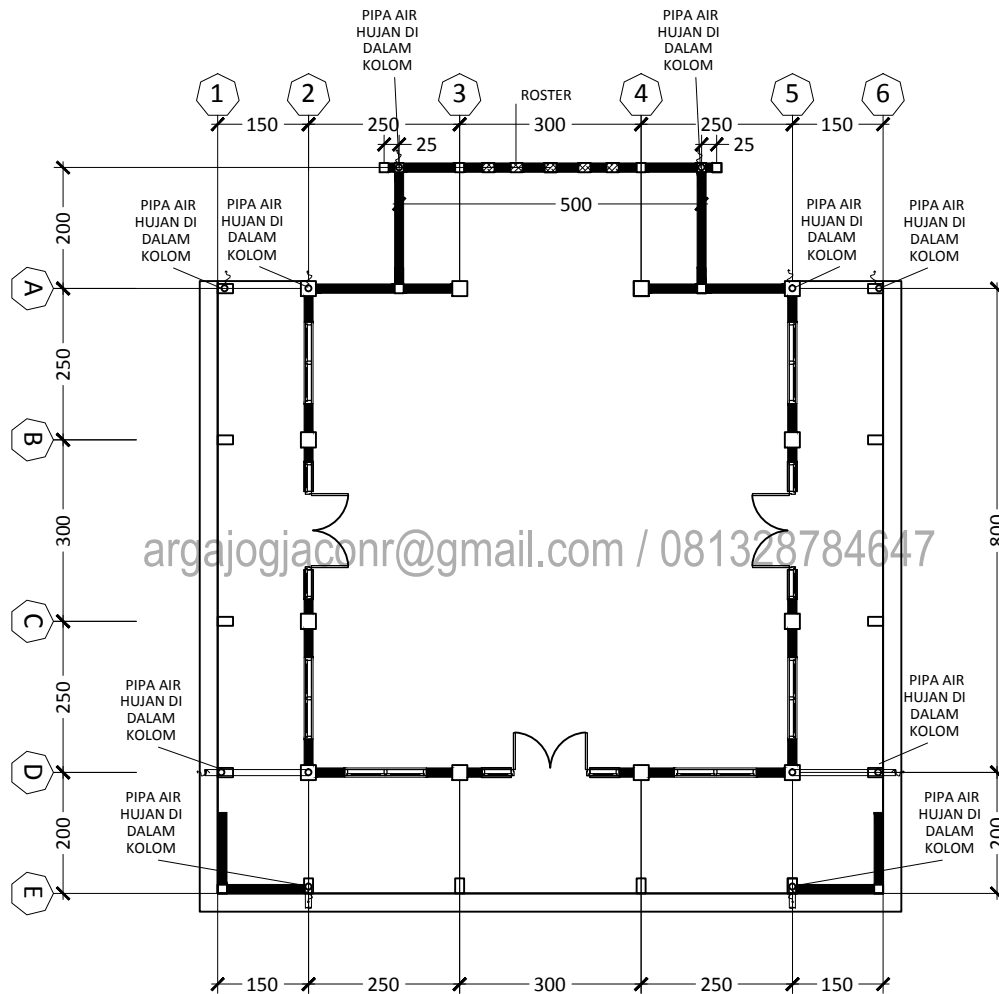


SANITASI
SKALA 1:125

PROJECT NAME	ARCHITECT	OWNER	LOCATION	TITLE
MUSHOLA	 WWW.ARGAJOGJA.COM	IBU SRI	MANOKOWARI	SANITASI